




# Brunswick Dig Diagram

It is important to have your excavator call to review the dig diagram prior to any excavation (1-800-305-5931)


Pool Specifications	
Length:	32'
Width:	14'
Depth:	3'6" - 5'10"
Perimeter:	88"
Square Footage:	407 ft <sup>2</sup>
Capacity:	14,000 Gallons
Material:	Fiberglass

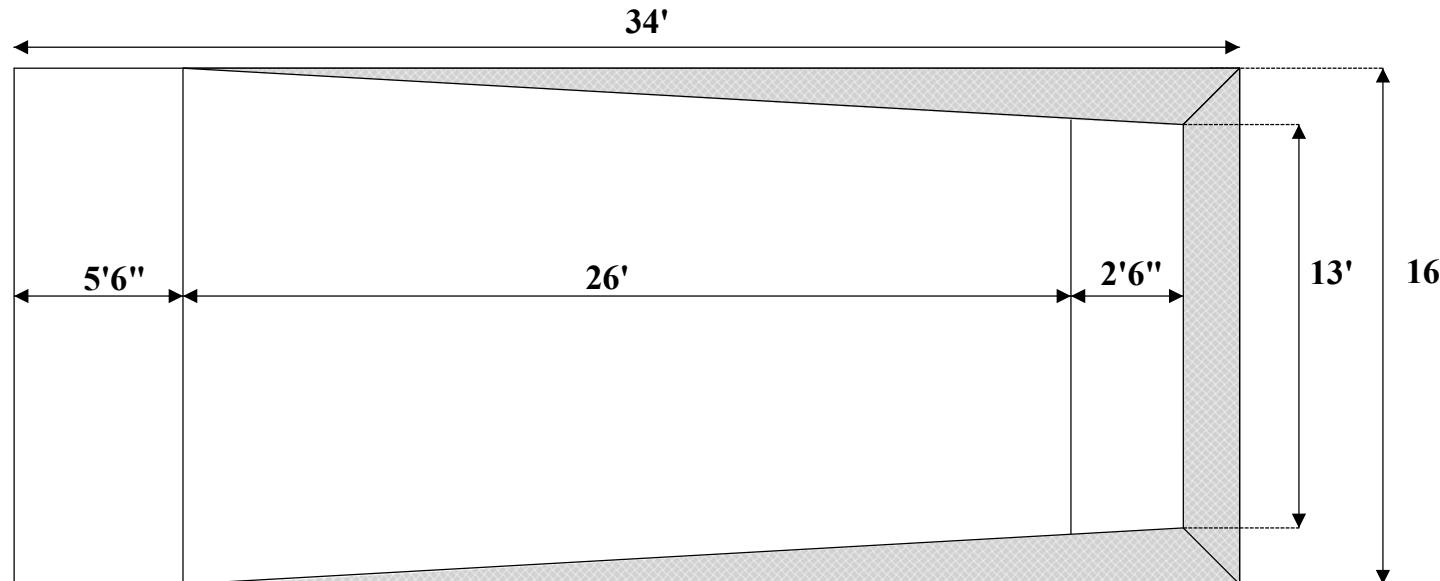

\*\*\* Approximate Dimensions Shown \*\*\*

Materials Needed	
Block 8x8x16:	20
Block Caps:	6
2x4x16:	2
2x6x16:	2
4x4x8:	2

Outside Dimensions

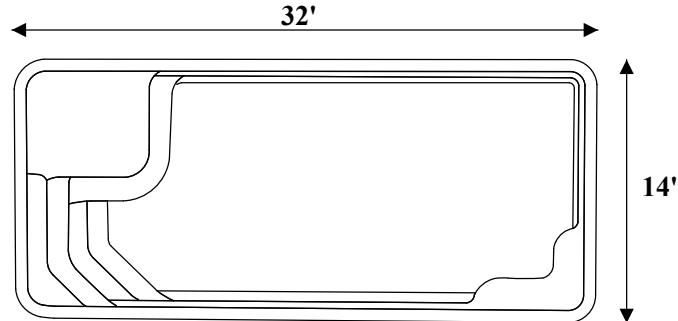

Depth Chart

