




Cascade Dig Diagram

It is important to have your excavator call to review the dig diagram prior to any excavation(1-800-305-5931)

Pool Specifications

Length: 34'
Width: 14'
Depth: 3'4" - 5'10"
Perimeter: 89'
Square Footage: 403 Sq. Ft.
Capacity: 11,000 Gallons
Material: Fiberglass

A = 8' Radius
B = 6'6" Radius
C = 7' Radius

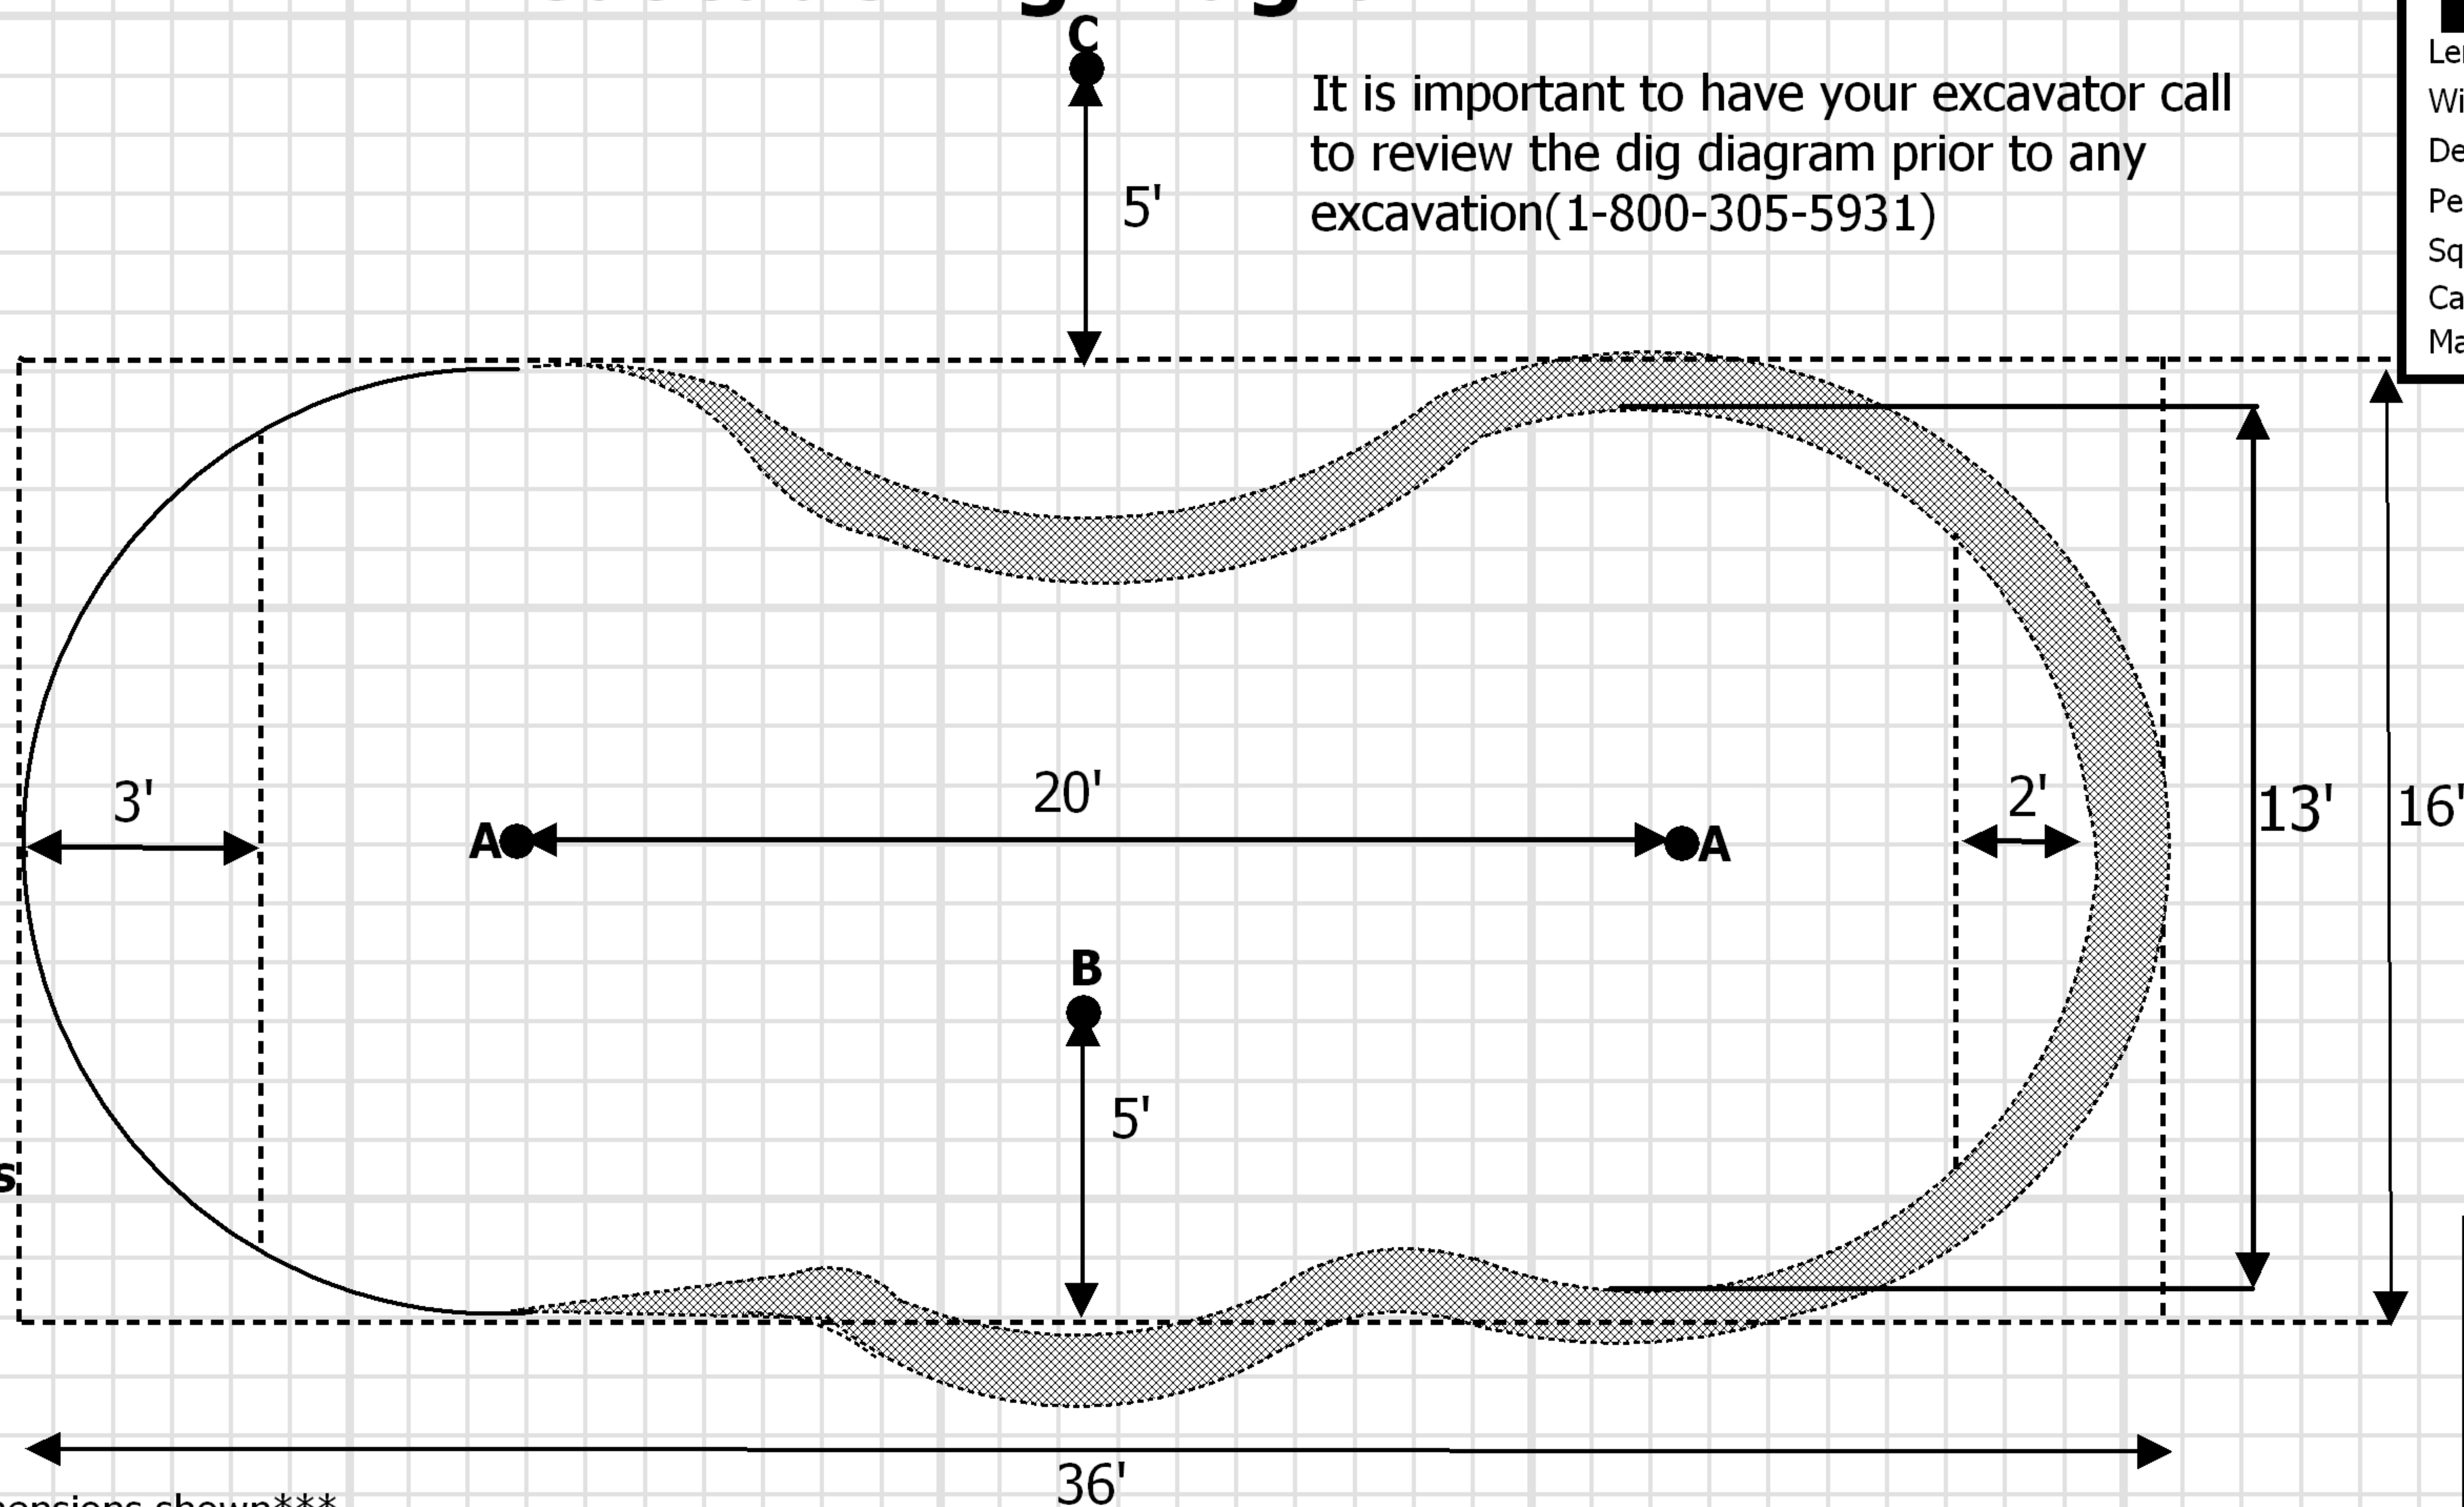


Approximate dimensions shown

Materials Needed

Block 8x8x16: 9
Block Caps: 6
4x4x8: 3

Outside Dimensions

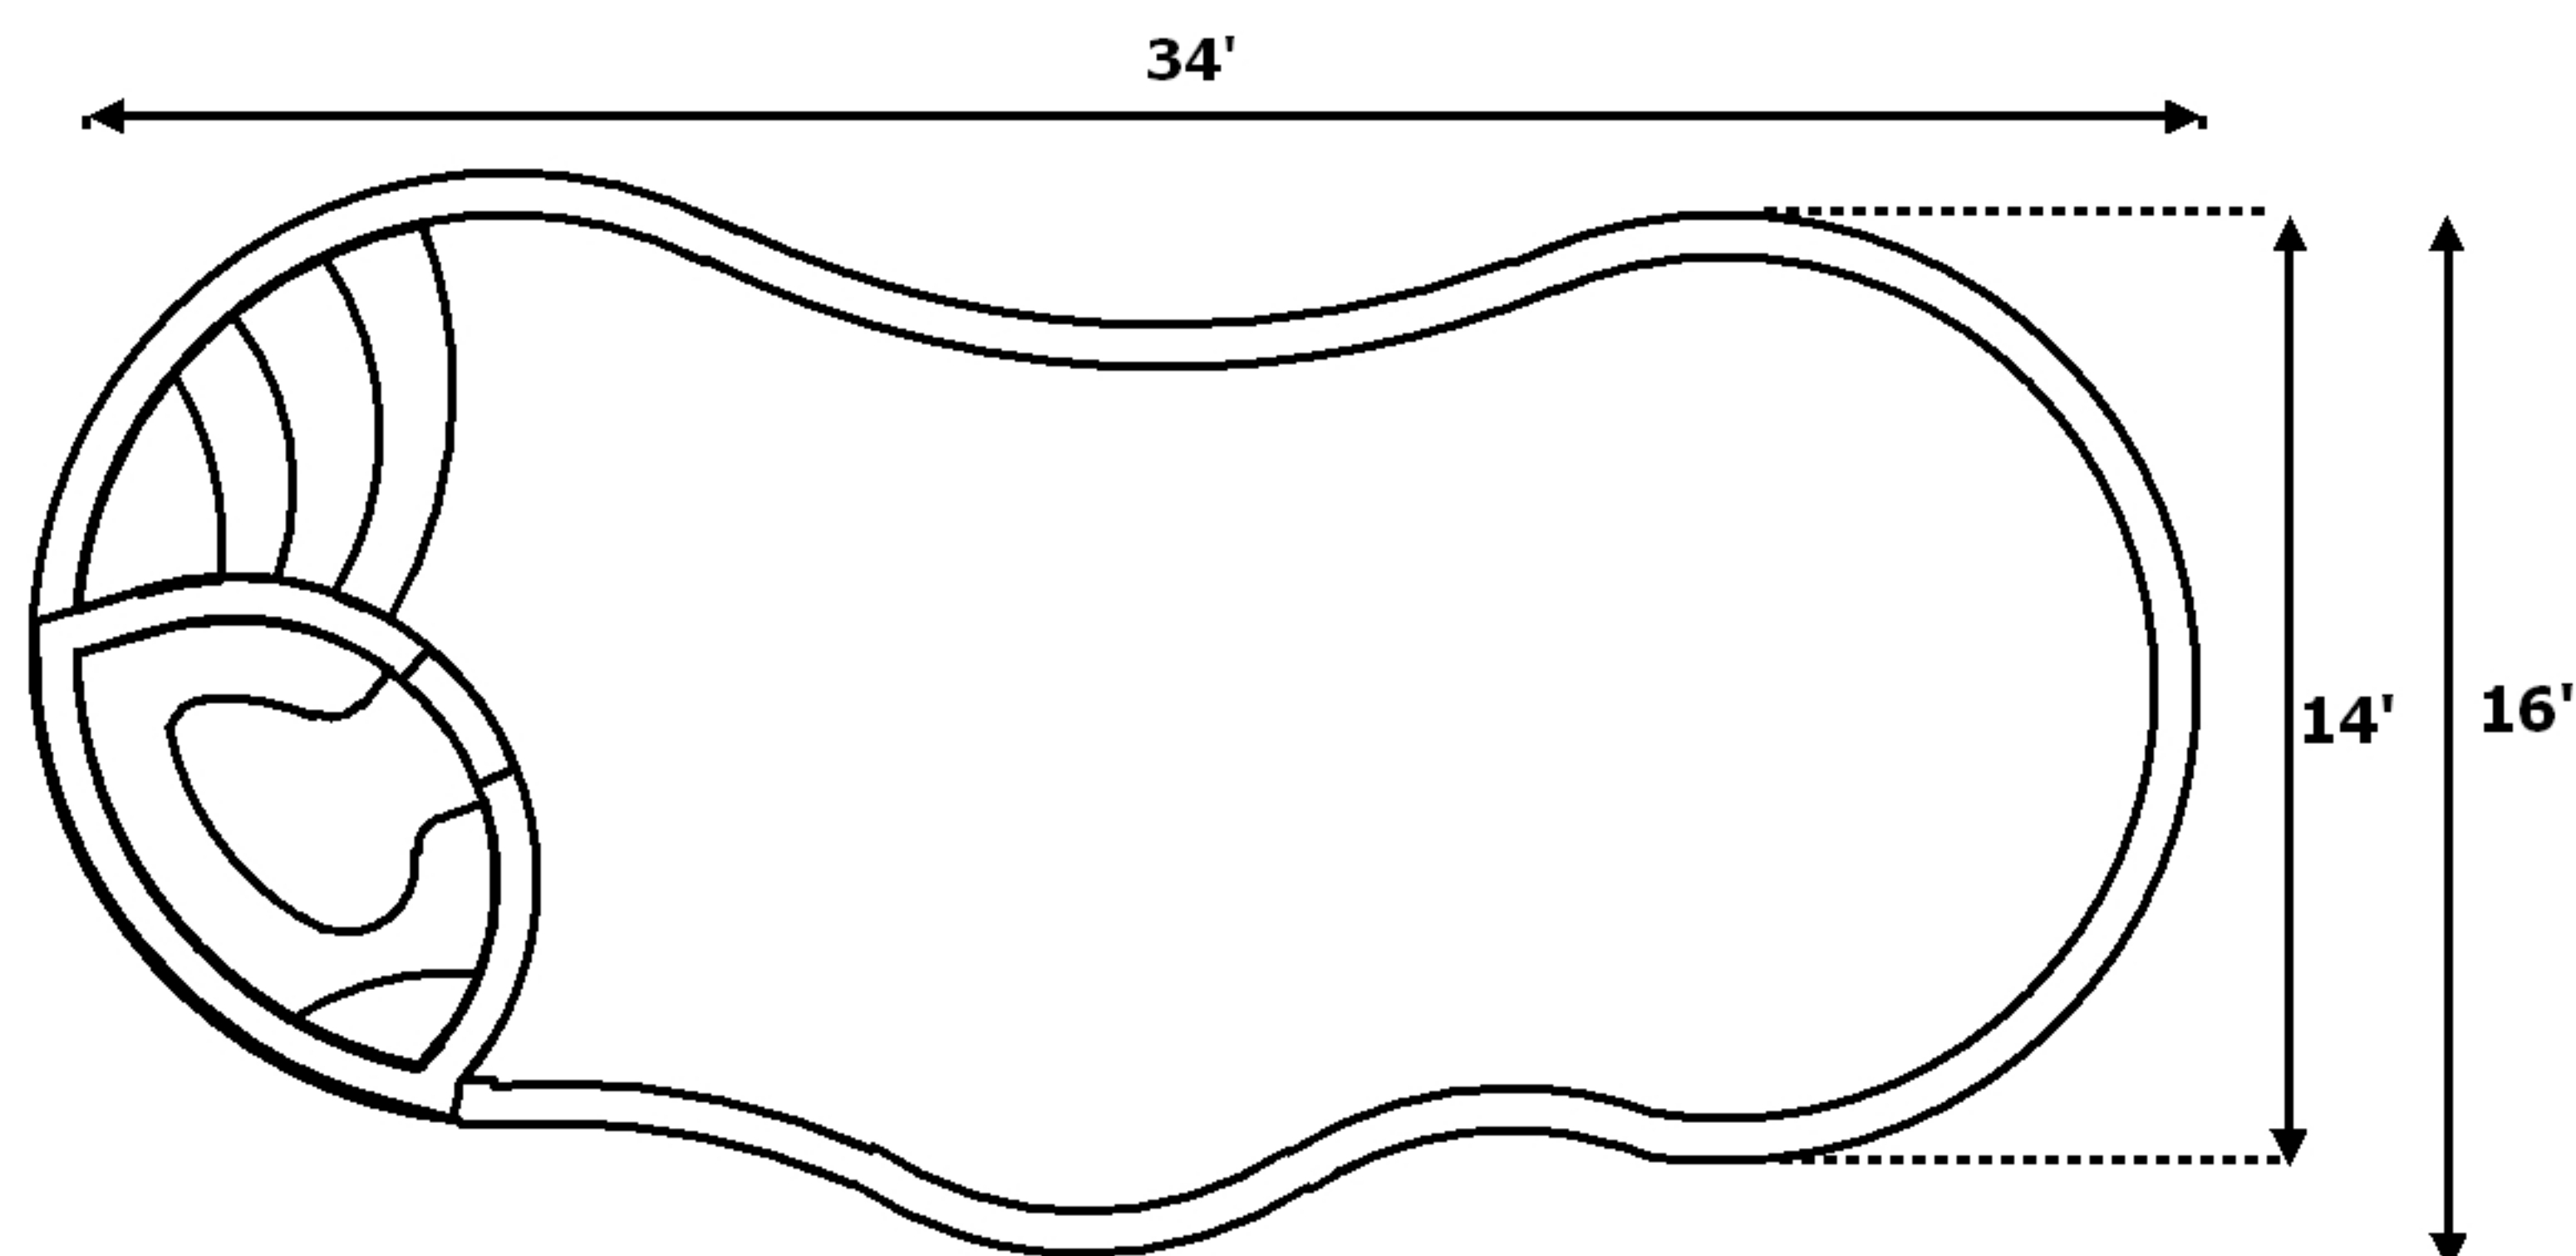

Depth Chart

