




Catalina Dig Diagram

It is important to have your excavator call to review the dig diagram prior to any excavation(1-800-305-5931)

Pool Specifications

Length: 32'
Width: 16'
Depth: 3'8" - 6'
Perimeter: 92'
Square Footage: 465 Sq. Ft.
Capacity: 11,100 Gallons
Material: Fiberglass

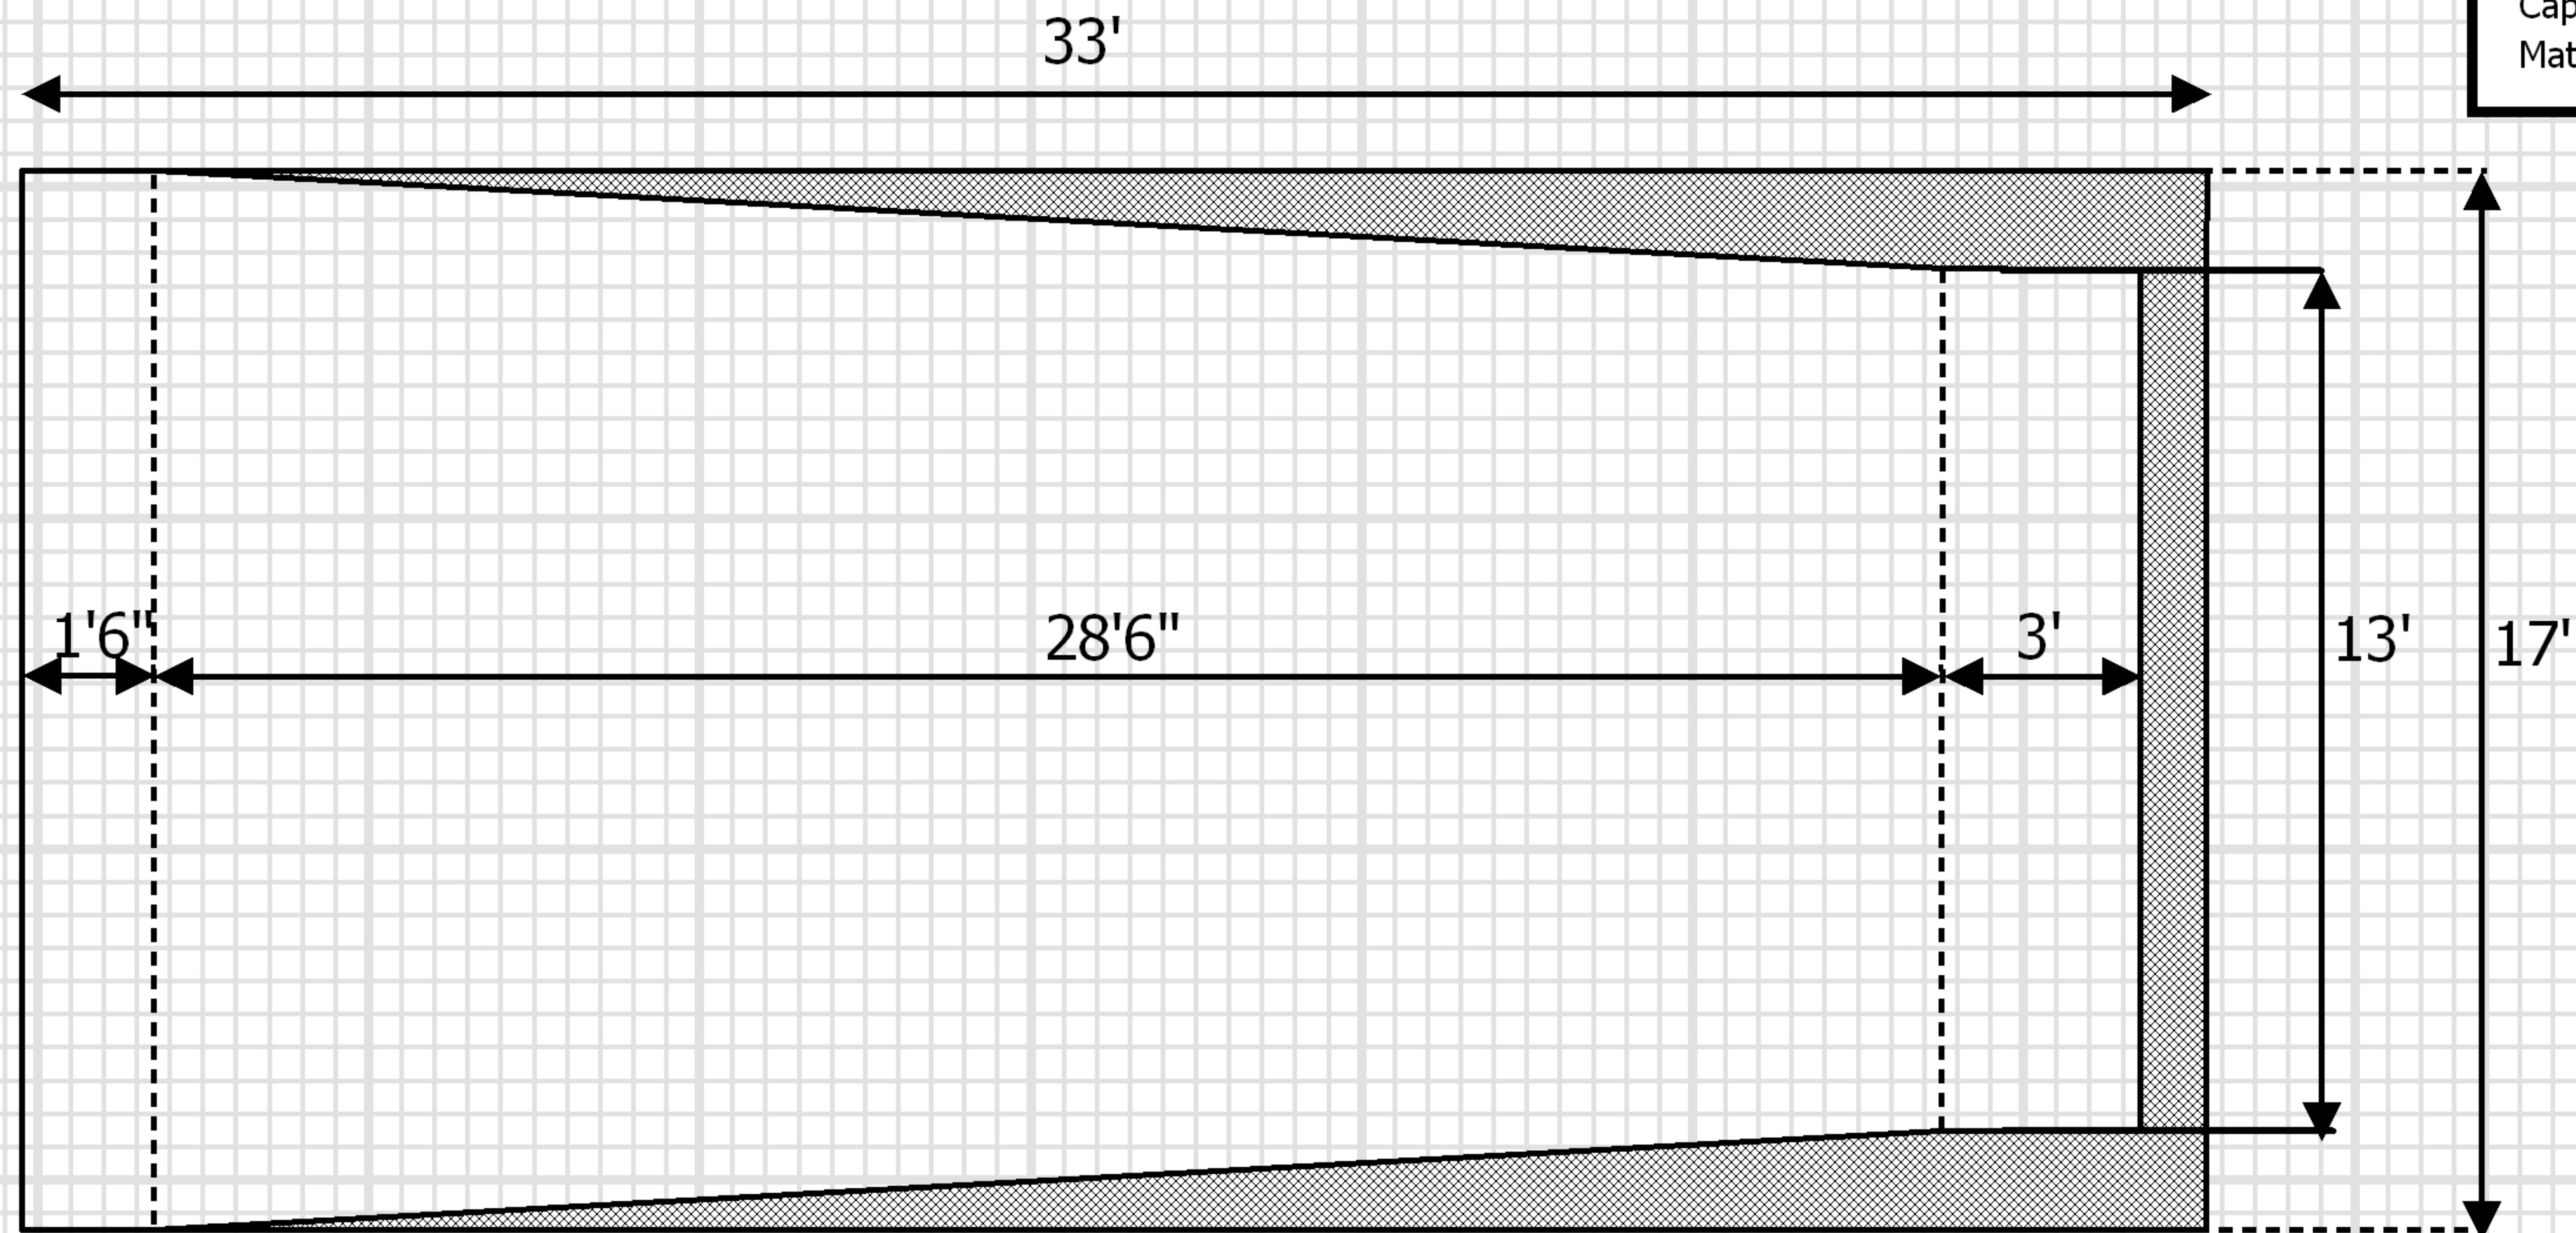


Materials Needed

Block 8x8x16: 6
Block Caps: 1

Approximate Dimensions Shown

Outside Dimensions

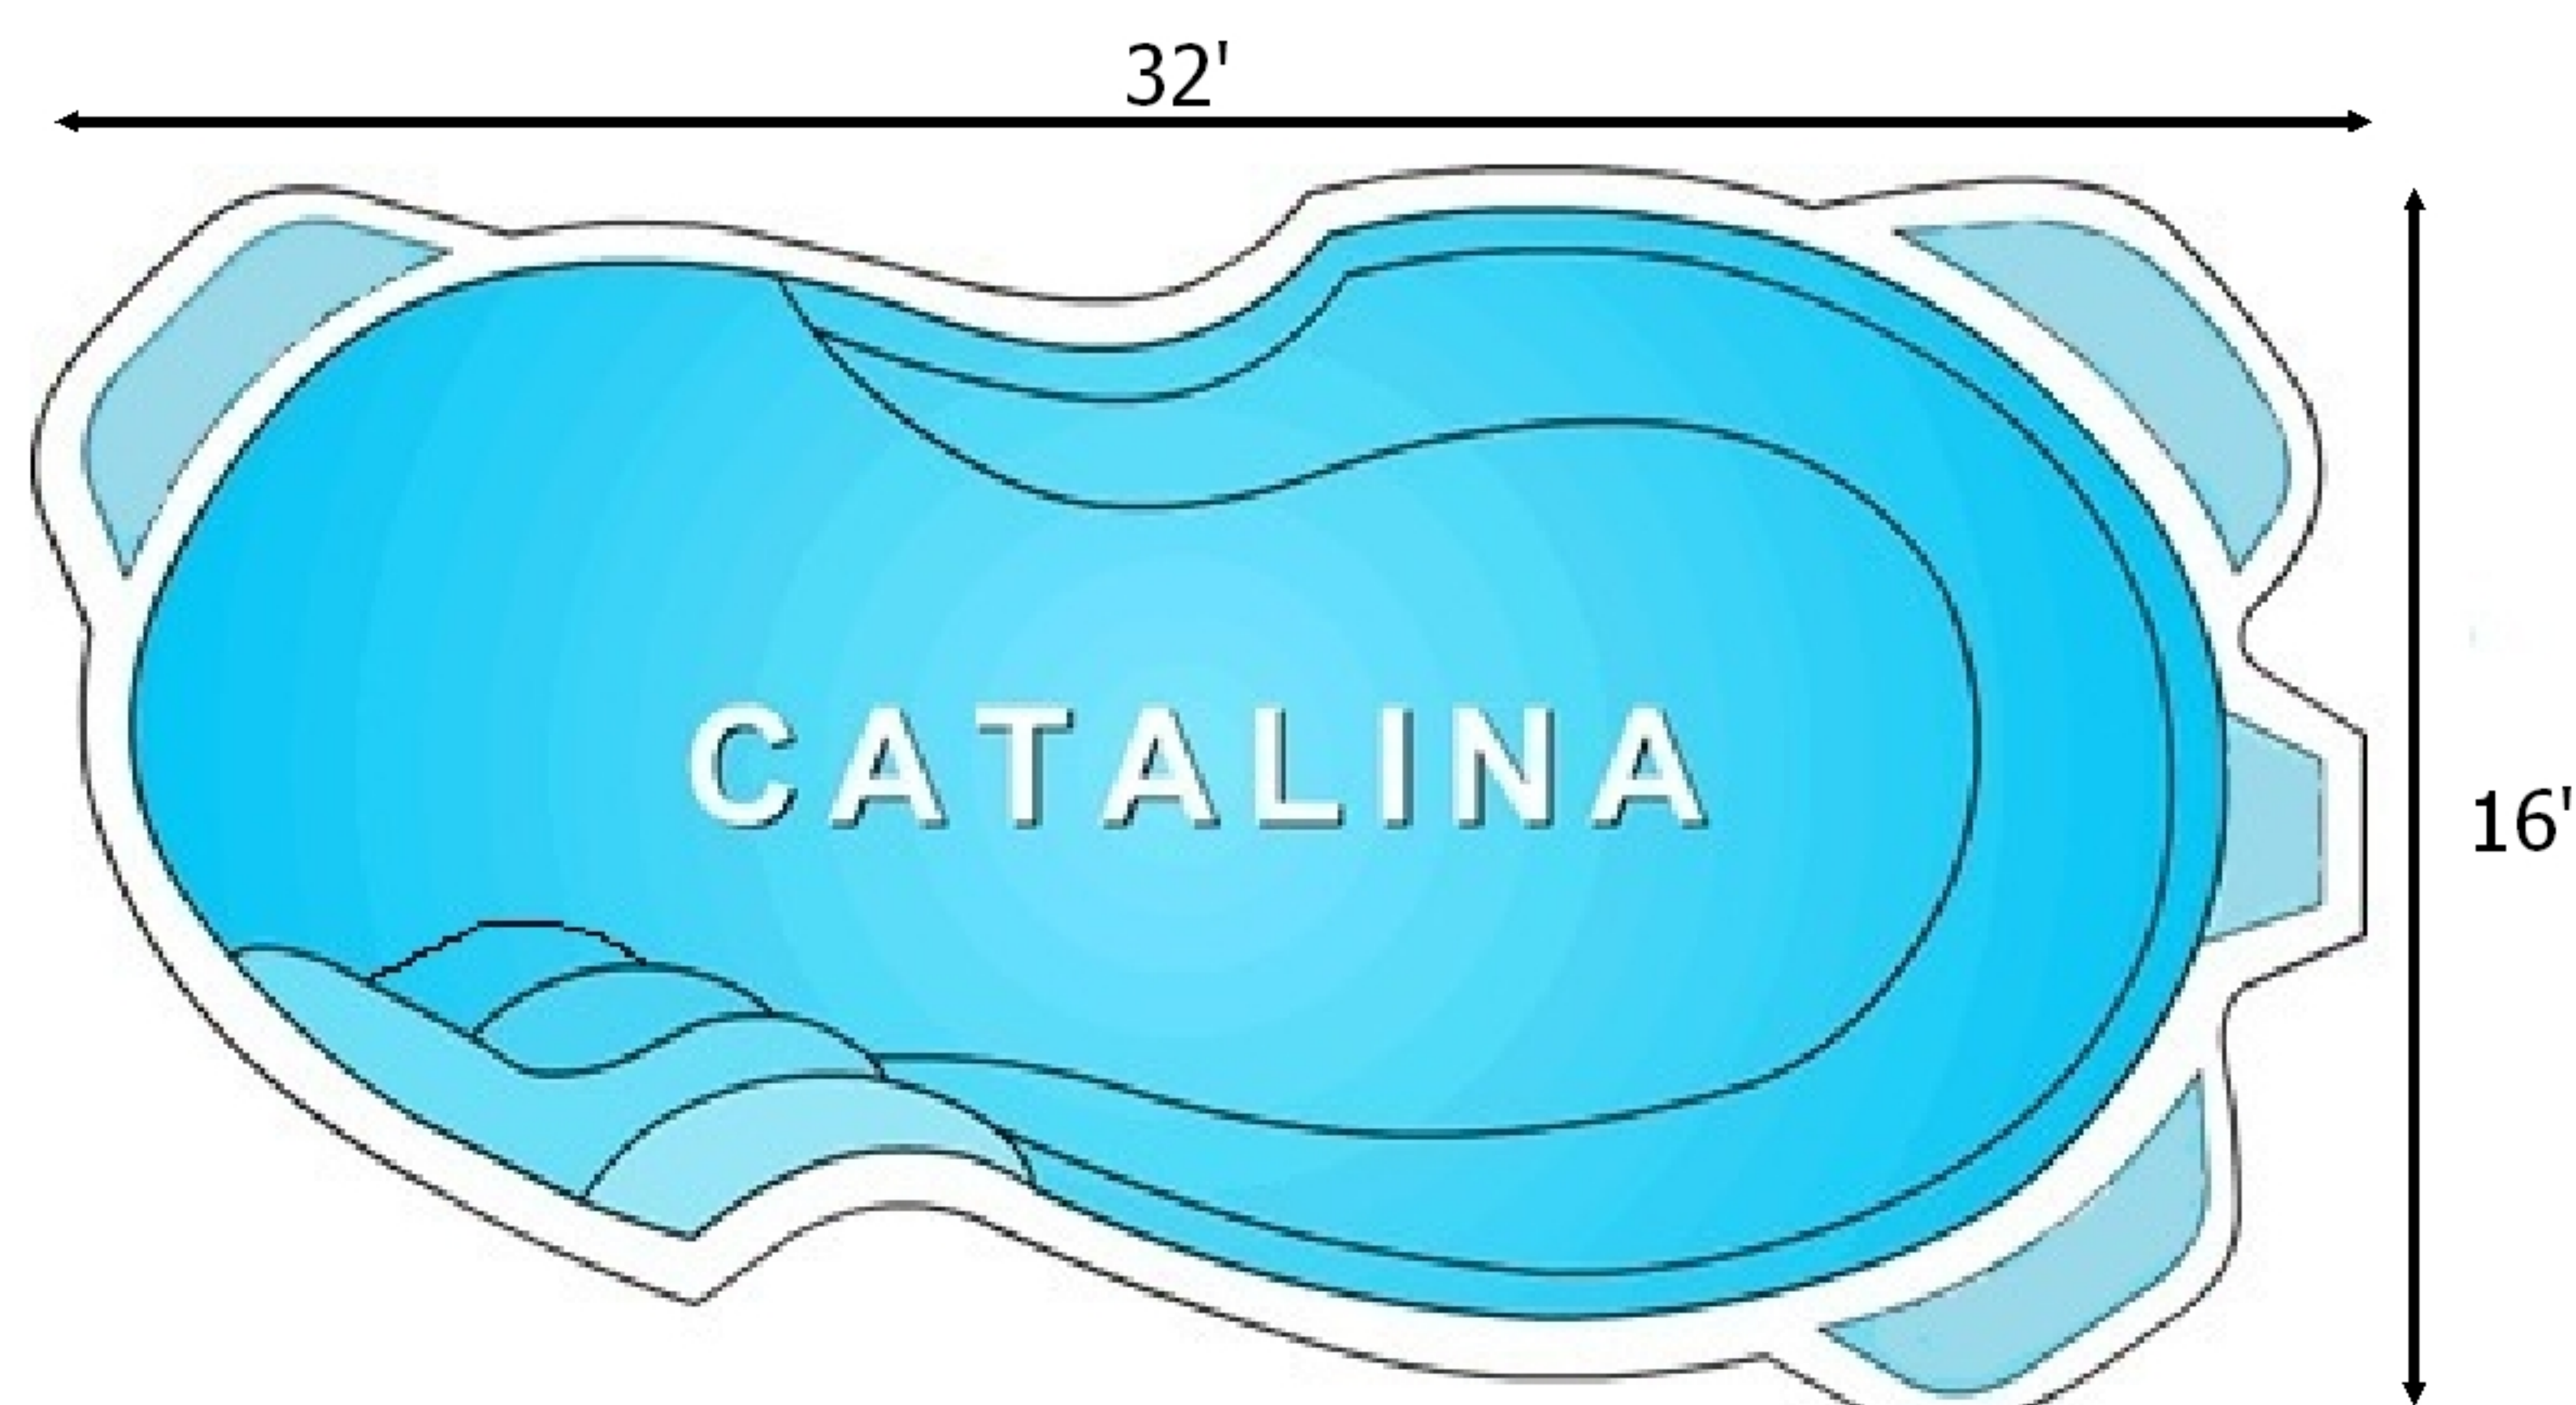

Depth Chart

