




Centennial Dig Diagram

It is important to have your excavator call to review the dig diagram prior to any excavation(1-800-305-5931).

Pool Specifications

Length: 38'
Width: 16'
Depth: 3'7" - 6'3"
Perimeter: 105'
Square Footage: 550 Sq. Ft.
Capacity: 17,500 Gallons
Material: Fiberglass

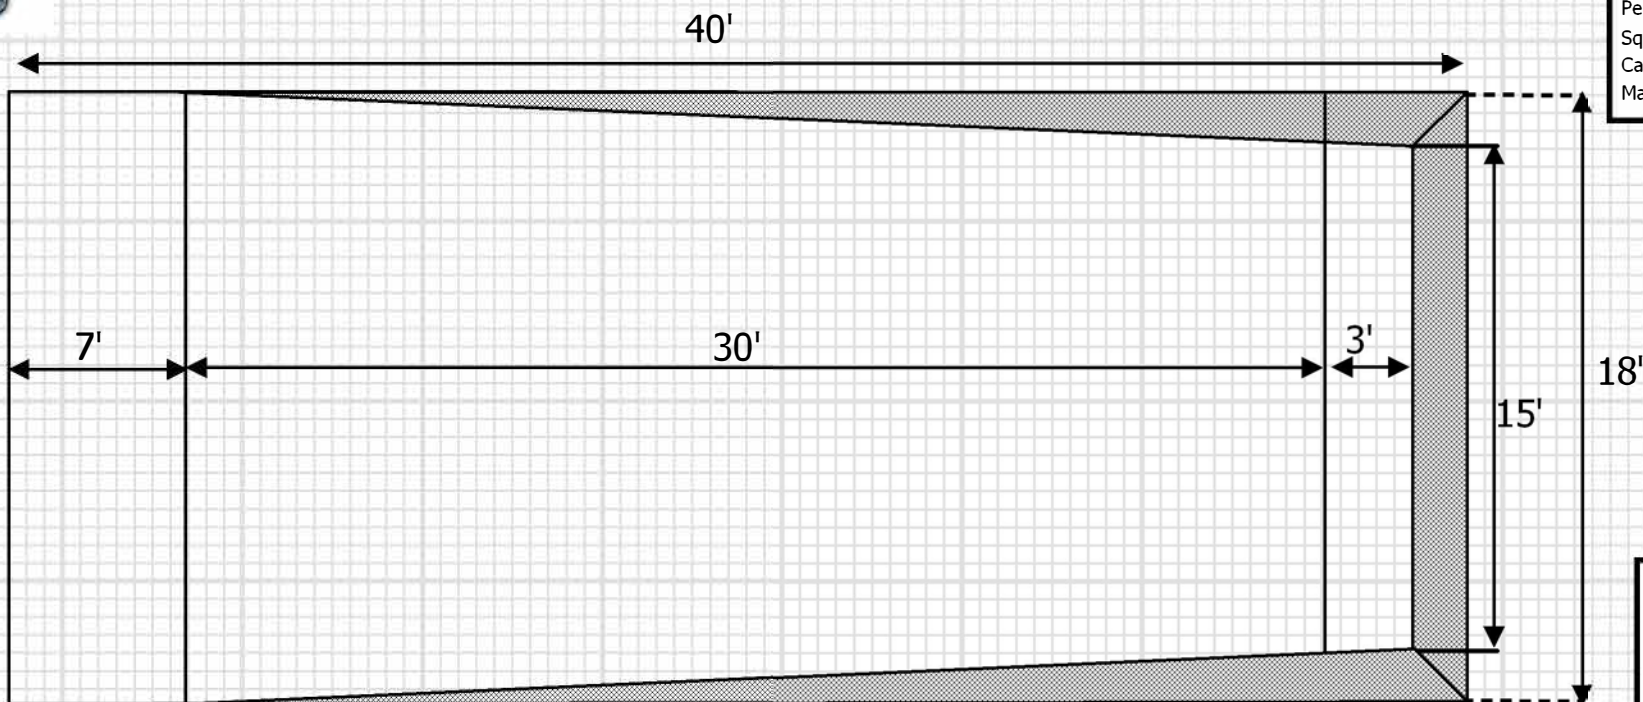


Materials Needed

Block 8x8x16: 20
Block Caps: 6
2x4x16: 3
2x6x16: 3
4x4x8: 2

*** Approximate Dimensions Shown ***

Outside Dimensions

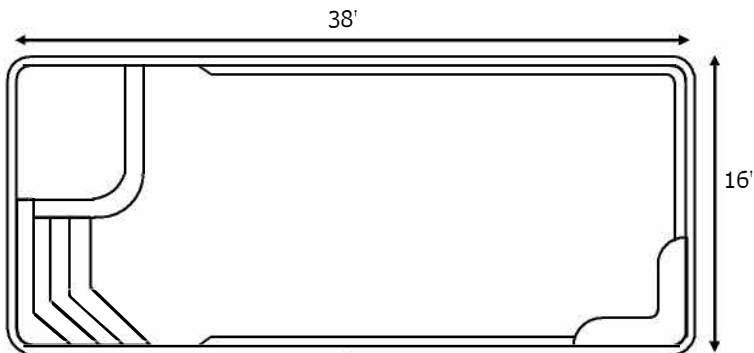

Depth Chart

