




Hampton Dig Diagram

It is important to have your excavator call to review the dig diagram prior to any excavation(1-800-305-5931)

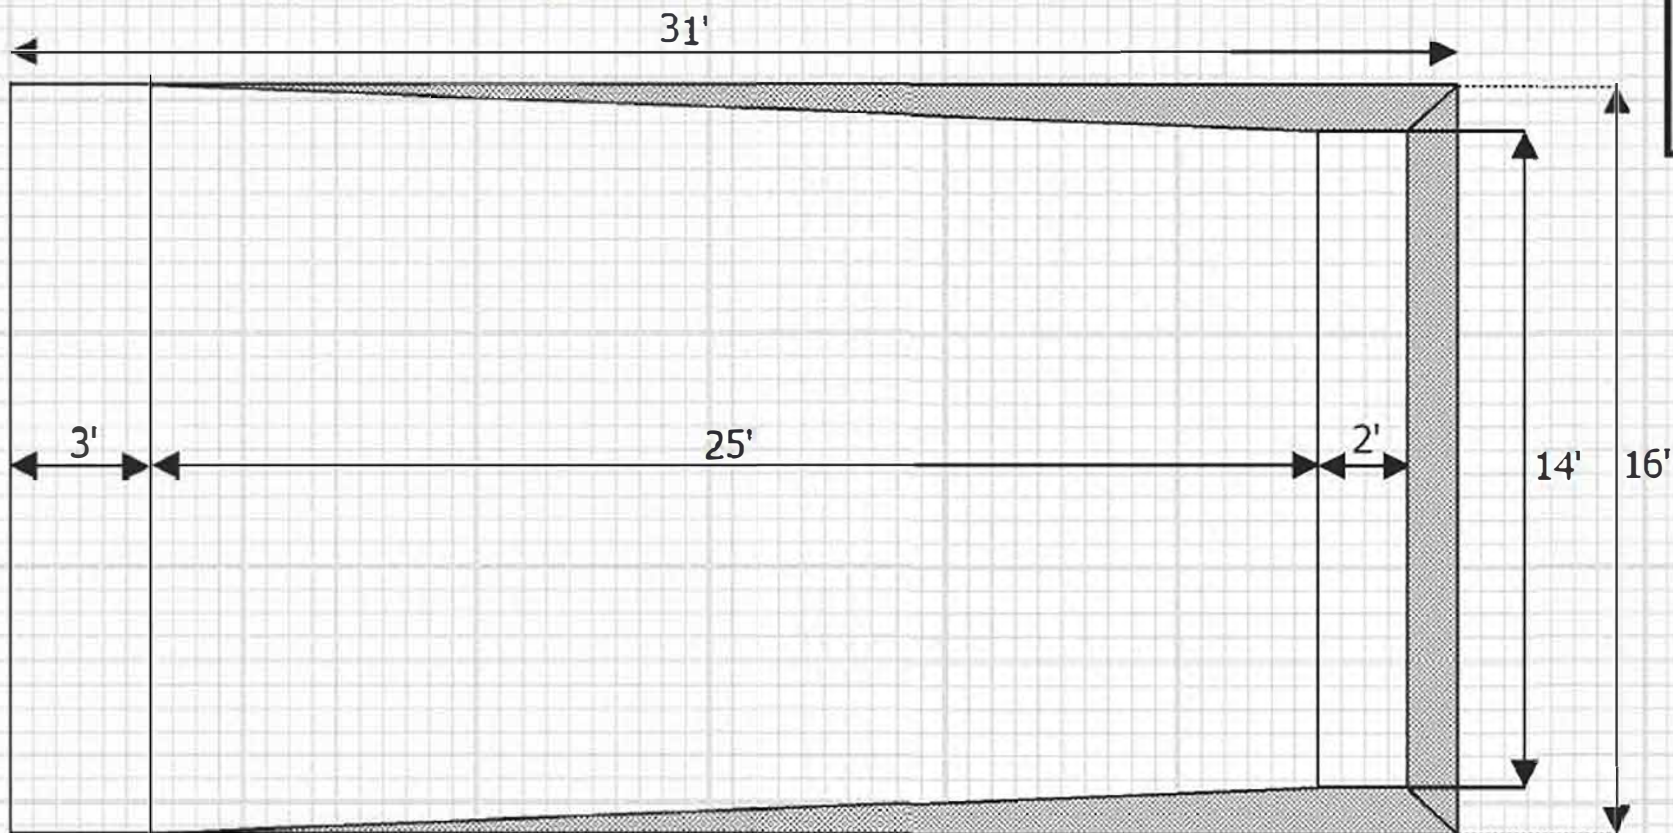

Pool Specifications


Length: 29'
Width: 15'
Depth: 3'8" - 5'11"
Perimeter: 86'
Square Footage: 392 Sq. Ft.
Capacity: 12,000 Gallons
Material: Fiberglass

Materials Needed

Block 8x8x16: 10
Block Caps: 4
4x4x8: 1

Approximate dimensions shown

Outside Dimensions

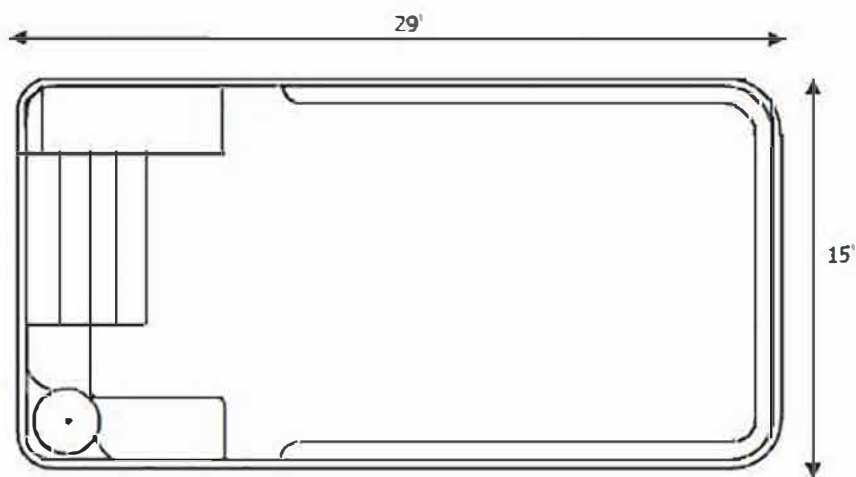

Depth Chart

