




Kingsland Dig Diagram

It is important to have your excavator call to review the dig diagram prior to any excavation(1-800-305-5931).

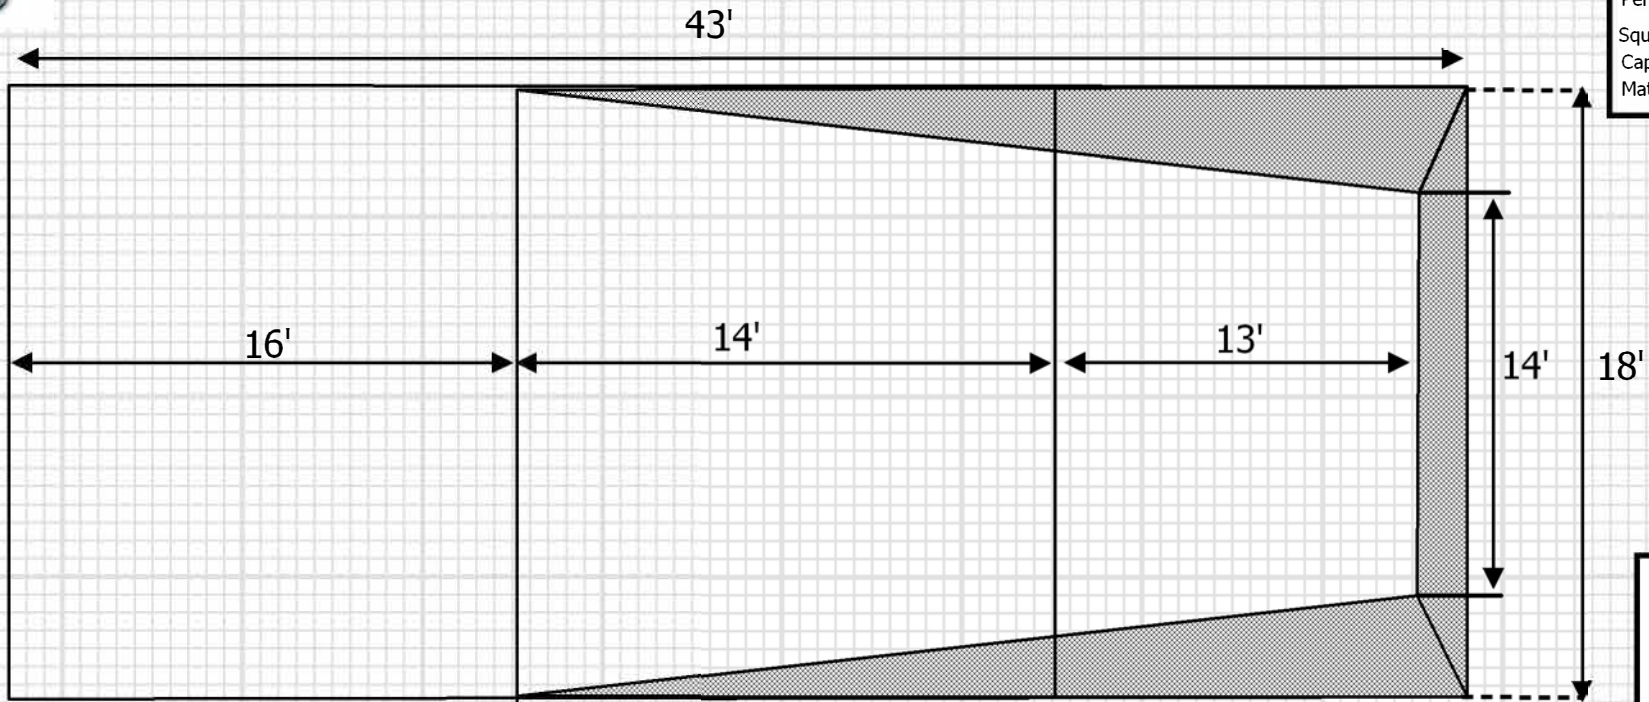

Pool Specifications


Length: 40'
Width: 16'
Depth: 4' - 8'
Perimeter: 110'
Square Footage: 621 Sq. Ft.
Capacity: 29,700 Gallons
Material: Fiberglass

Materials Needed

Block 8x8x16: 20
Block Caps: 6
2x4x16: 3
2x6x16: 3
4x4x8: 2

*** Approximate Dimensions Shown ***

Outside Dimensions

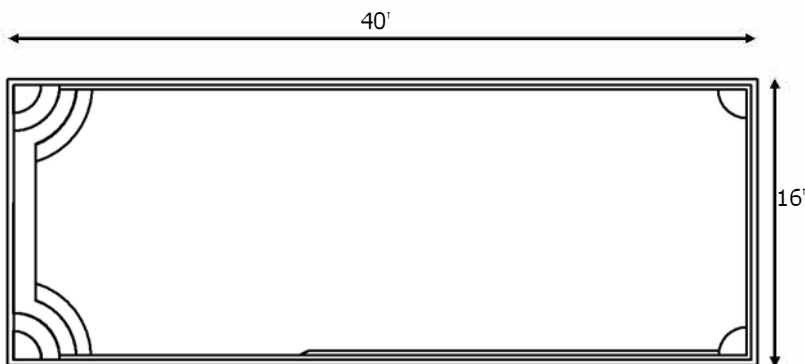

Depth Chart

