




Moroccan Dig Diagram

It is important to have your excavator call to review the dig diagram prior to any excavation(1-800-305-5931)

Pool Specifications

Length: 35'
Width: 16'
Depth: 3'6" - 6'
Perimeter: 89'
Square Footage: 450 Sq. Ft.
Capacity: 13,200 Gallons
Material: Fiberglass

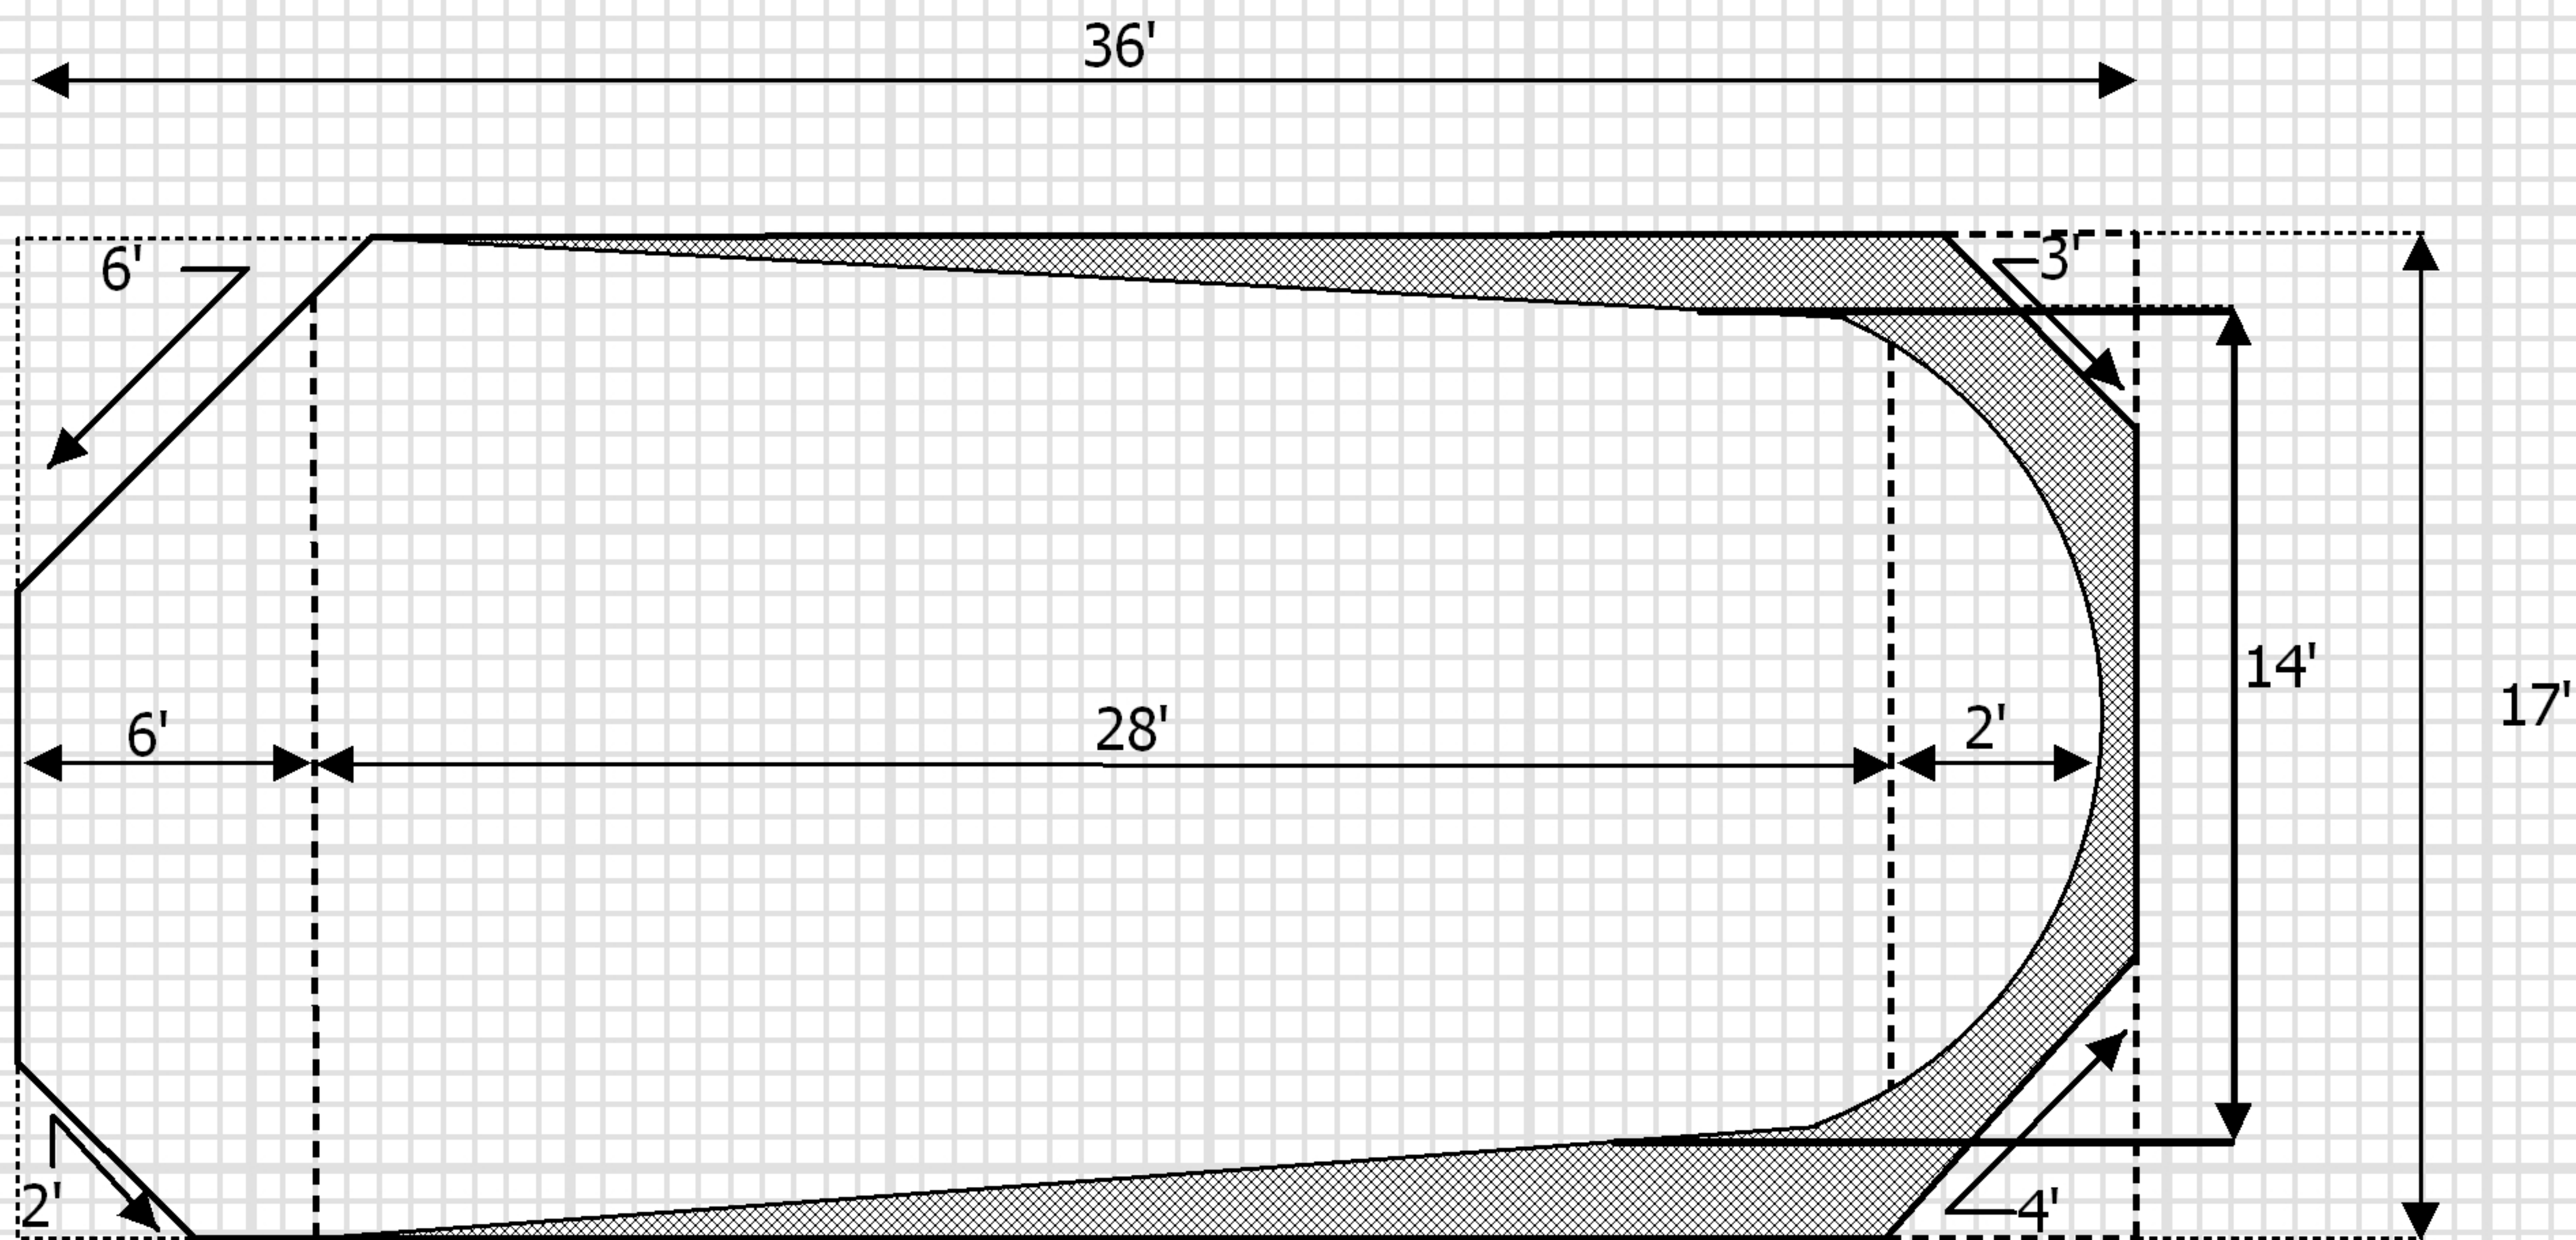


Approximate Dimensions Shown

Materials Needed

Block 8x8x16: 6
Block Caps: 3
4x4x8: 2

Outside Dimensions

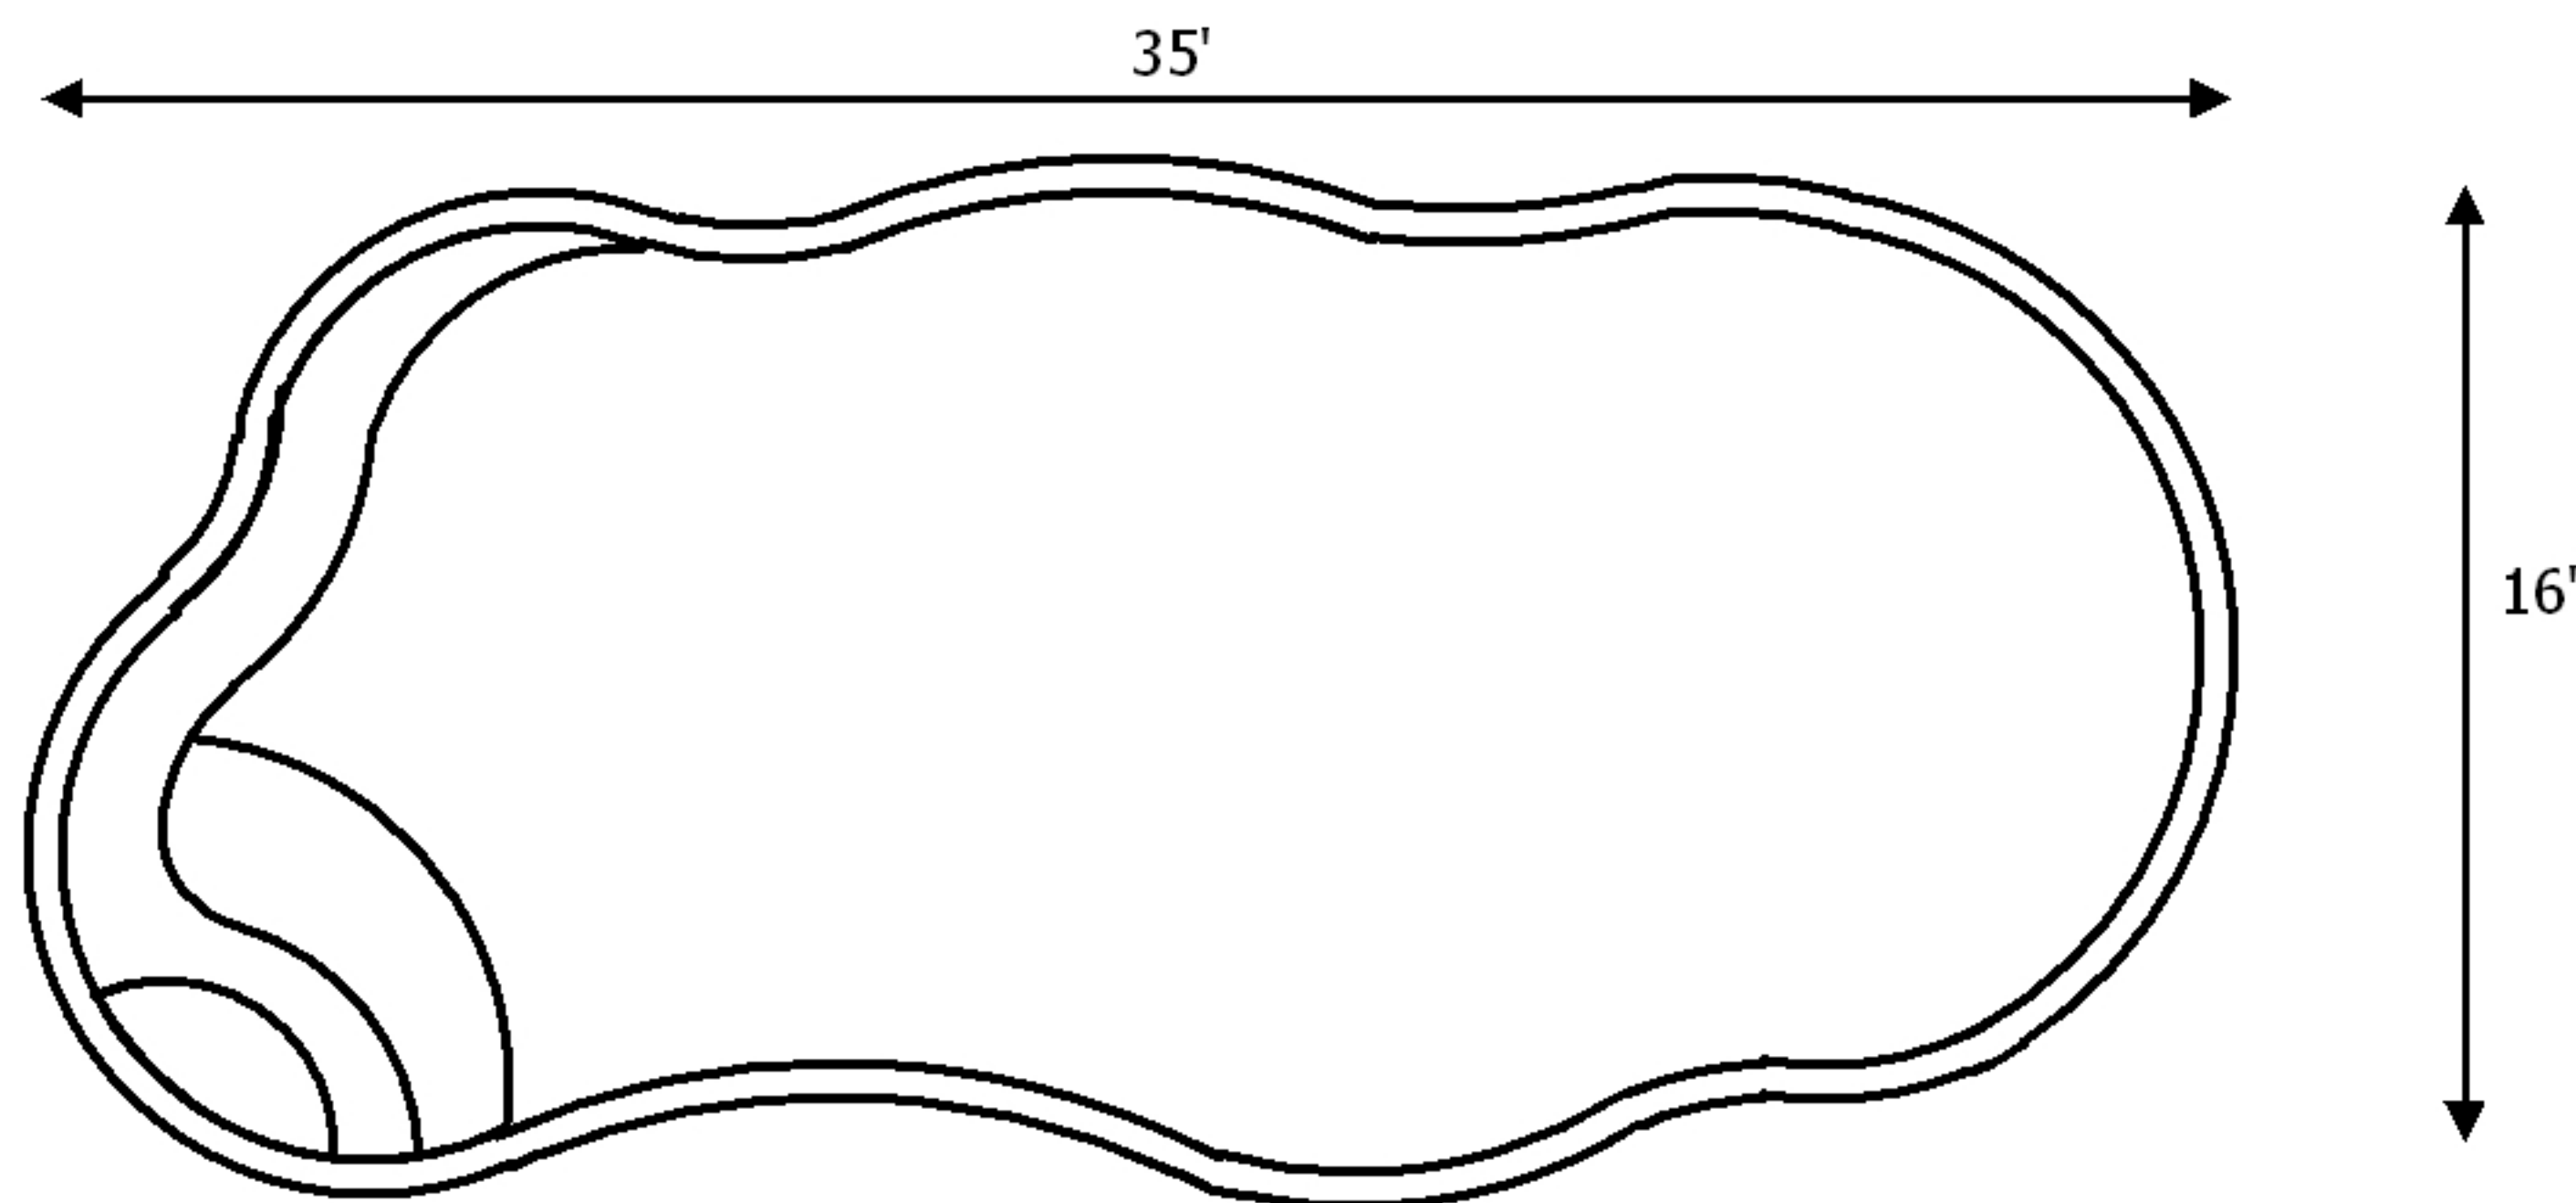

Depth Chart

