




Regal Dig Diagram

It is important to have your excavator call to review the dig diagram prior to any excavation (1-800-305-5931)

Pool Specifications

Length: 32'
Width: 14'
Depth: 3'4" - 5'10"
Perimeter: 94'
Square Footage: 407 ft²
Capacity: 13,500 Gallons
Material: Fiberglass

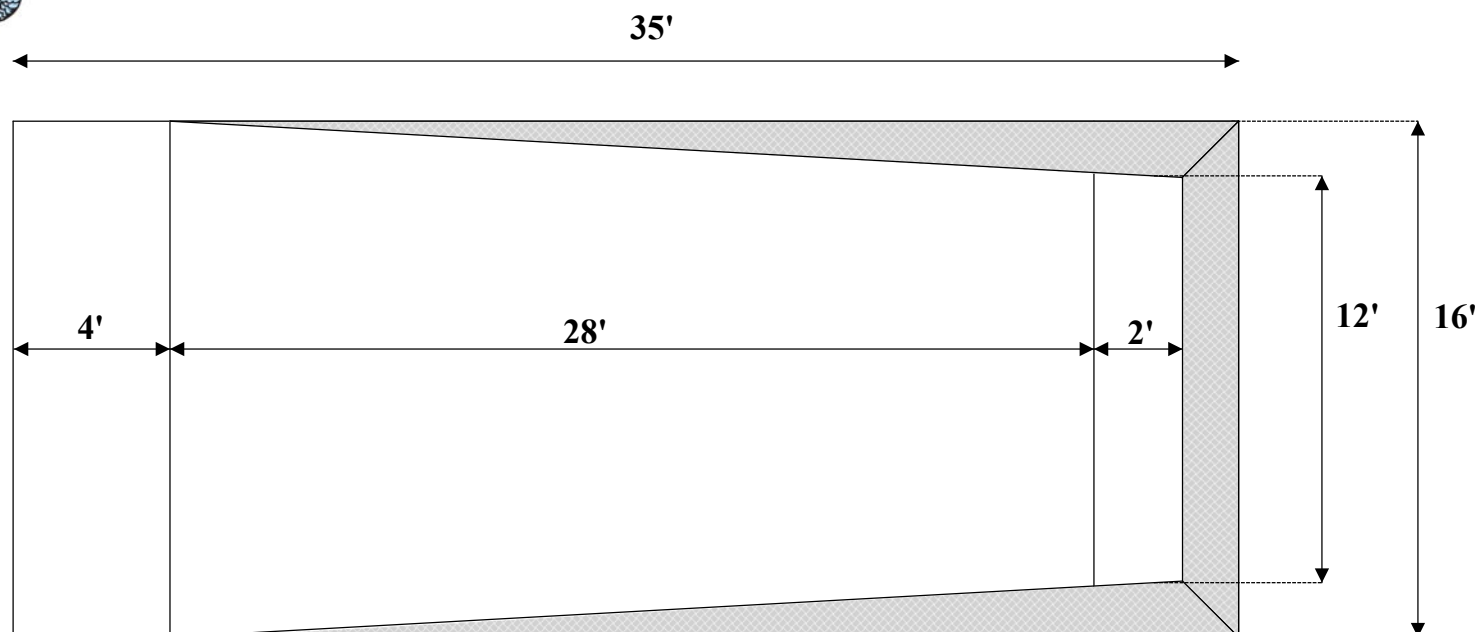


*** Approximate Dimensions Shown ***

Materials Needed

Block 8x8x16: 20
Block Caps: 6
2x4x16: 2
2x6x16: 2
4x4x8: 2

Outside Dimensions

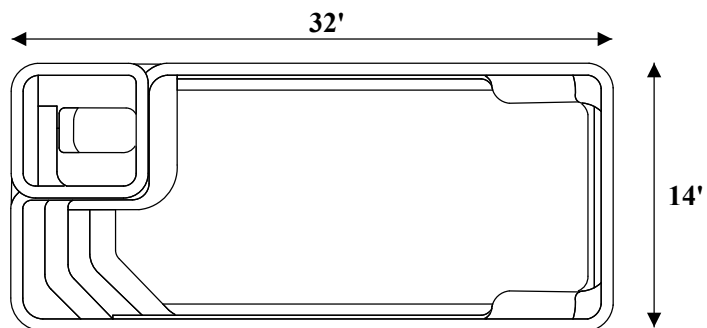

Depth Chart

