




Rio Grande Dig Diagram

It is important to have your excavator call to review the dig diagram prior to any excavation(1-800-305-5931)

Pool Specifications

Length: 43'
Width: 18'
Depth: 3'5" - 8'
Perimeter: 120'
Square Footage: 714 Sq. Ft.
Capacity: 23,900 Gallons
Material: Fiberglass

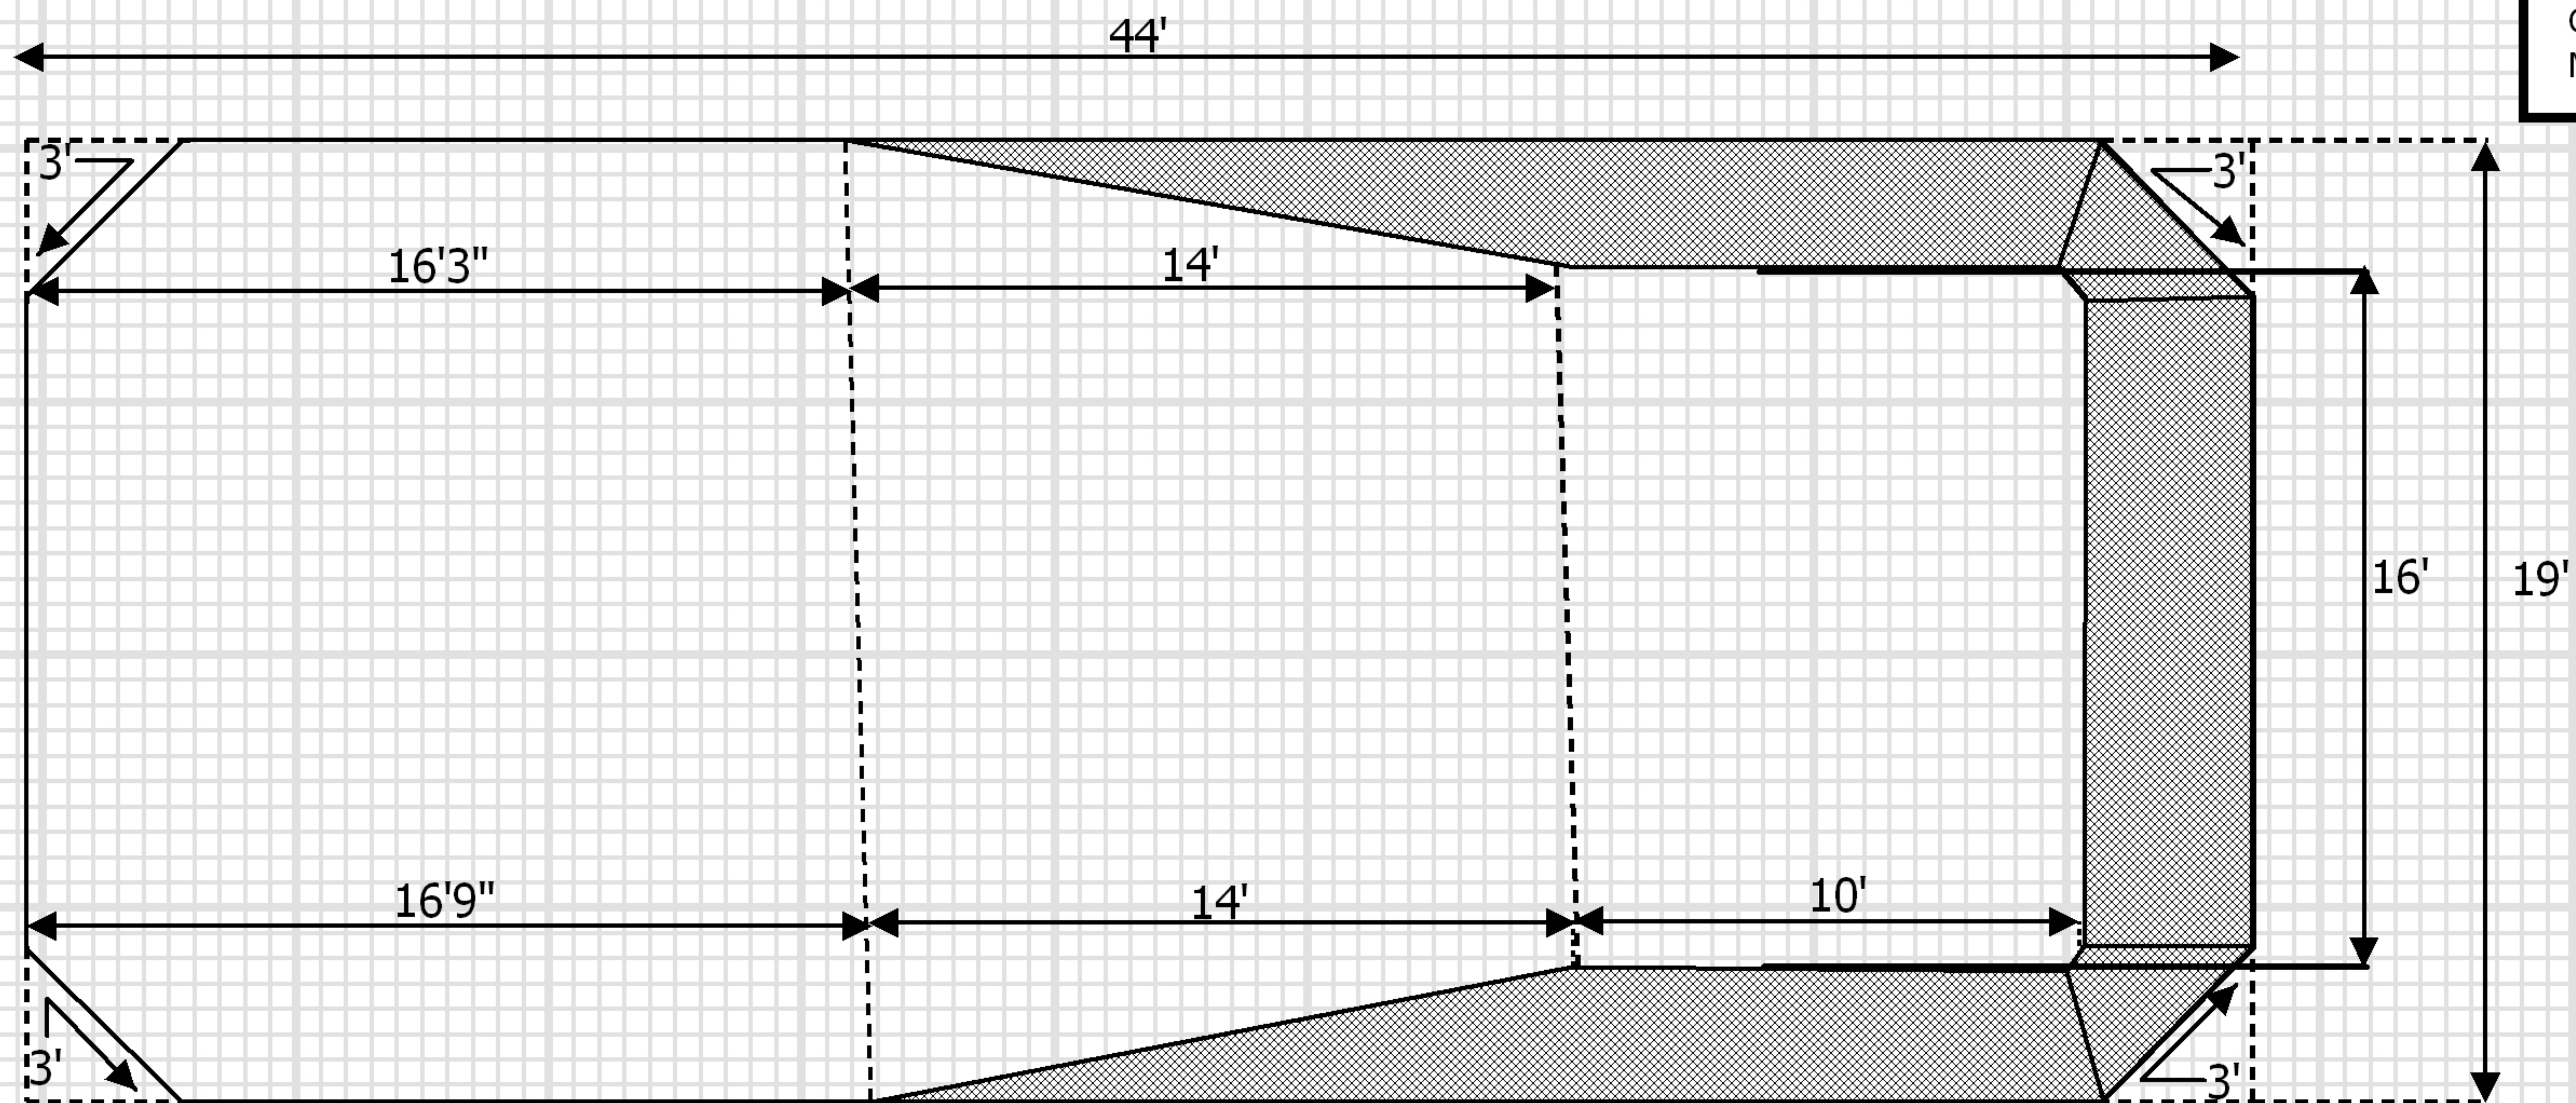


Approximate dimensions shown

Materials Needed

Block 8x8x16: 6
Block Caps: 7
2x4x8: 1
4x4x8: 6

Outside Dimensions

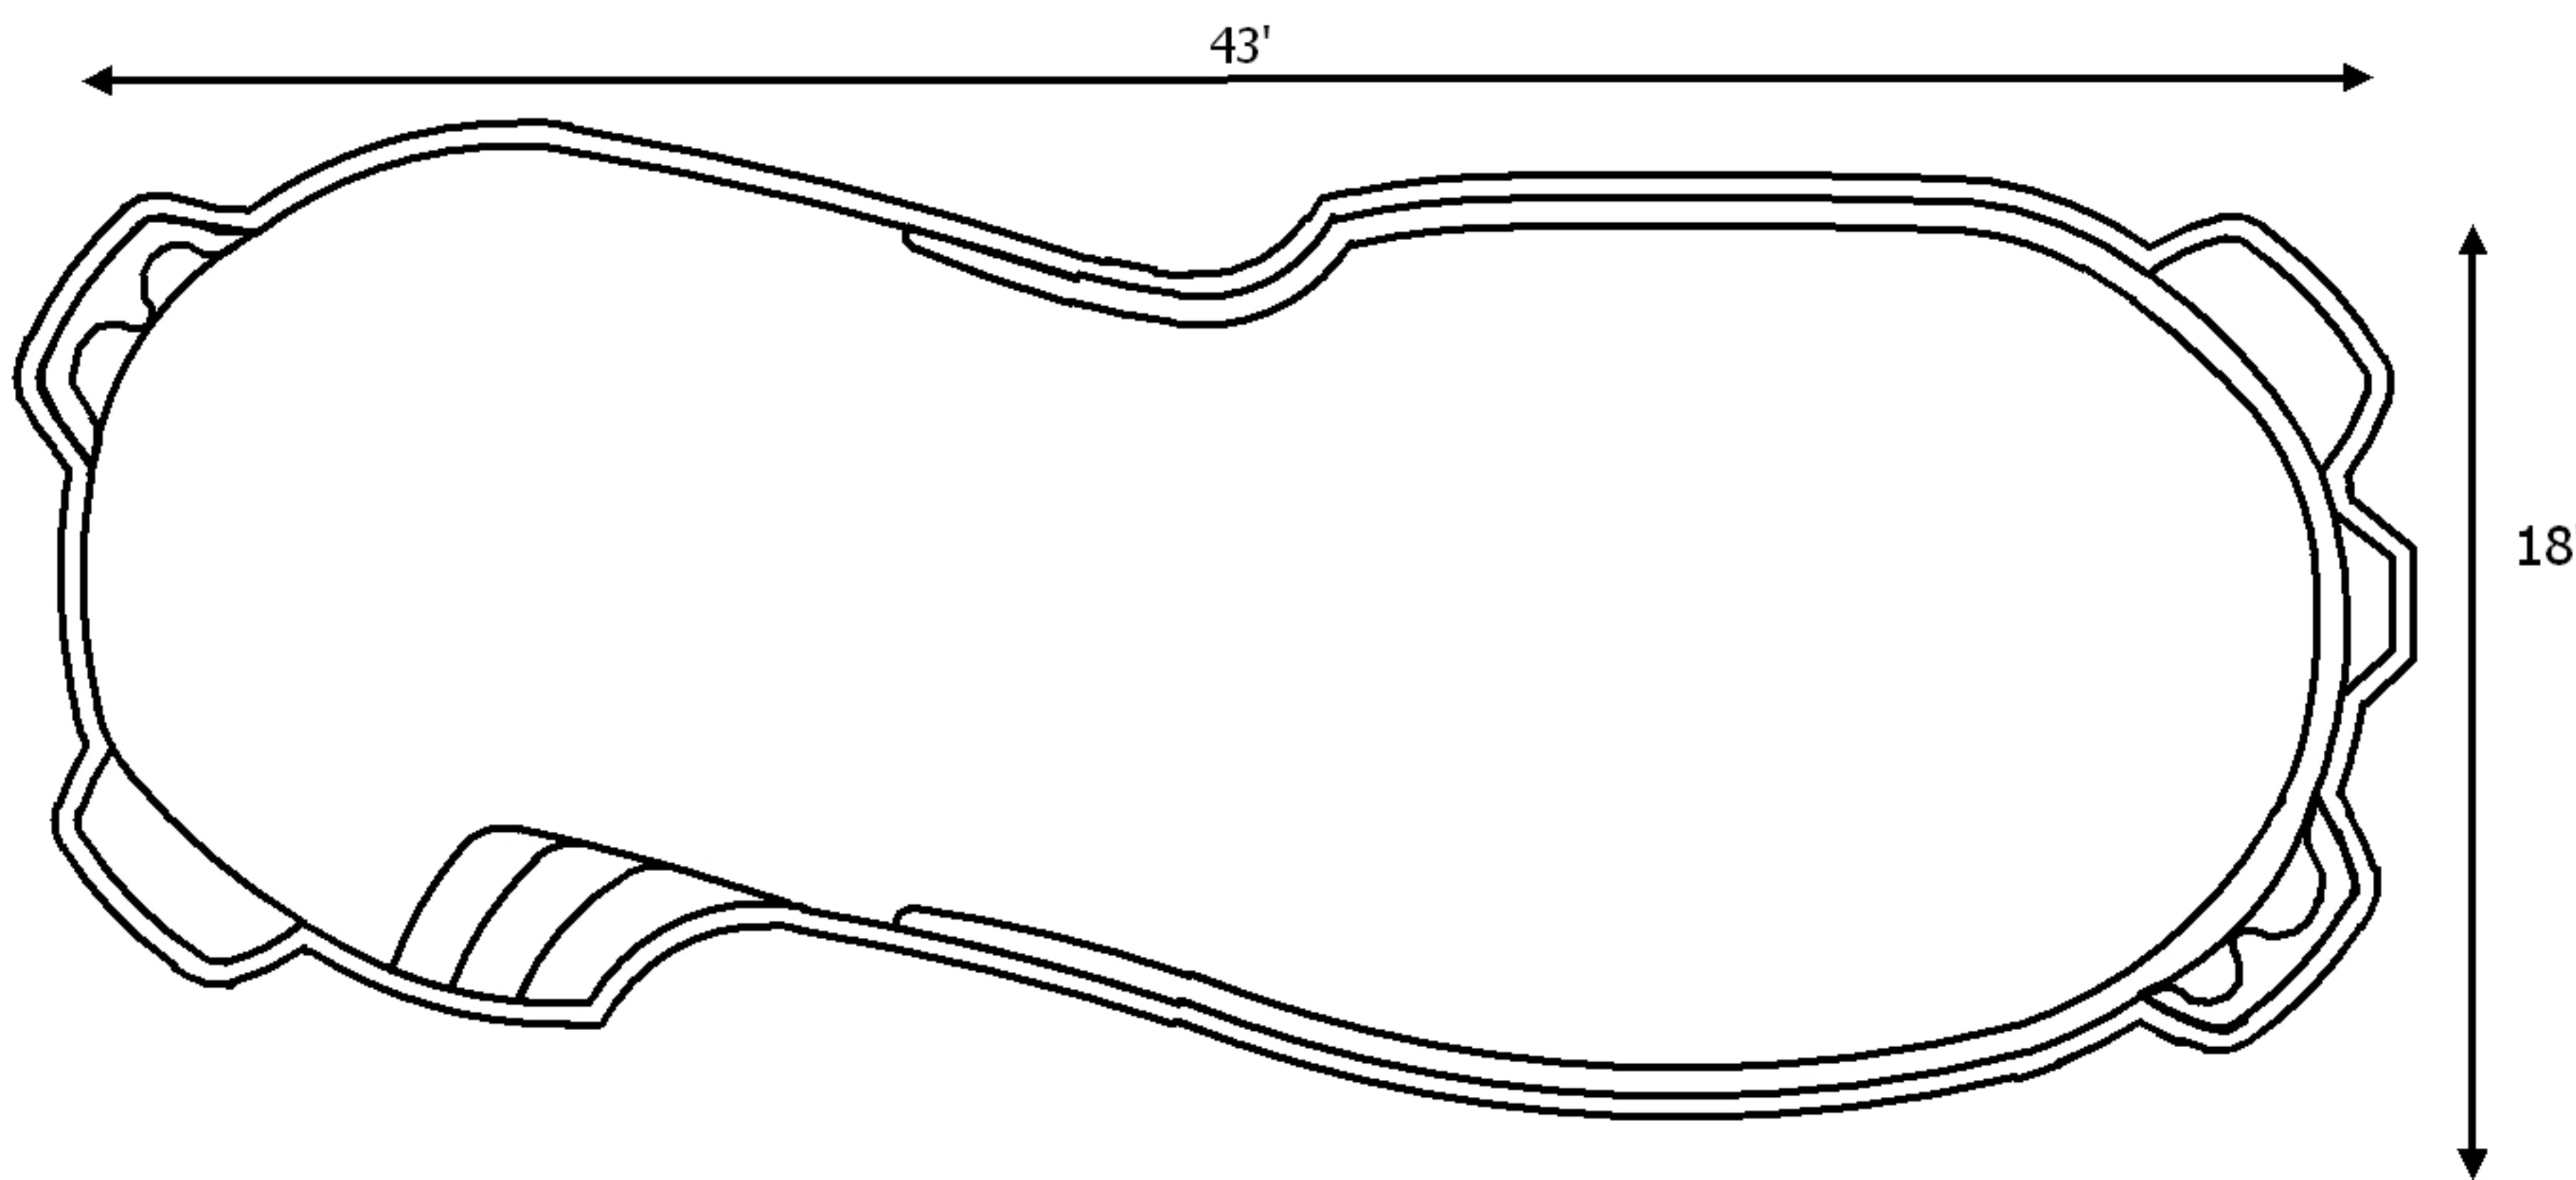

Depth Chart

