




San Lucas Dig Diagram

It is important to have your excavator call to review the dig diagram prior to any excavation(1-800-305-5931)

Pool Specifications

Length: 32'
Width: 14'
Depth: 3'3" - 5'10"
Perimeter: 83'
Square Footage: 403 Sq.
Ft. Capacity: 10,000 Gallons
Material: Fiberglass

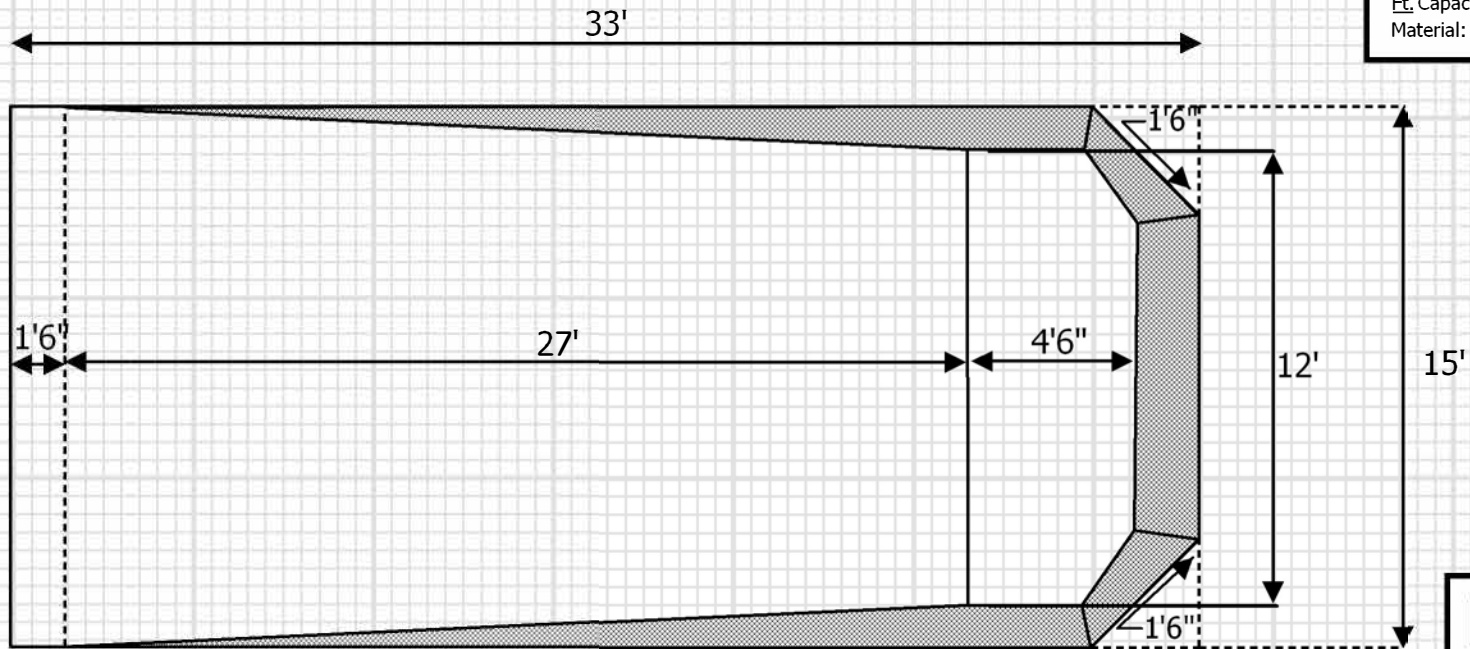


*** Approximate Dimensions Shown ***

Materials Needed

Block 8x8x16: 6
Block Caps: 1

Outside Dimensions

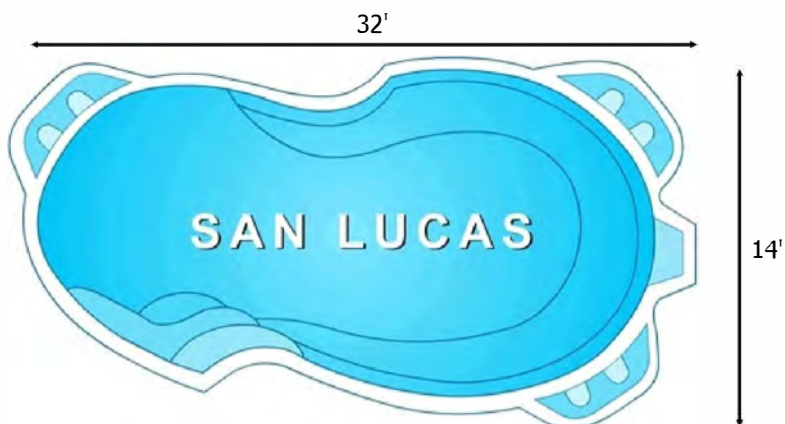

Depth Chart

