




Seminole Dig Diagram

It is important to have your excavator call to review the dig diagram prior to any excavation(1-800-305-5931)

Pool Specifications

Length: 28'
Width: 12'
Depth: 3'3" - 4'11"
Perimeter: 73'
Square Footage: 297 Sq. Ft
Capacity: 6,100 Gallons
Material: Fiberglass

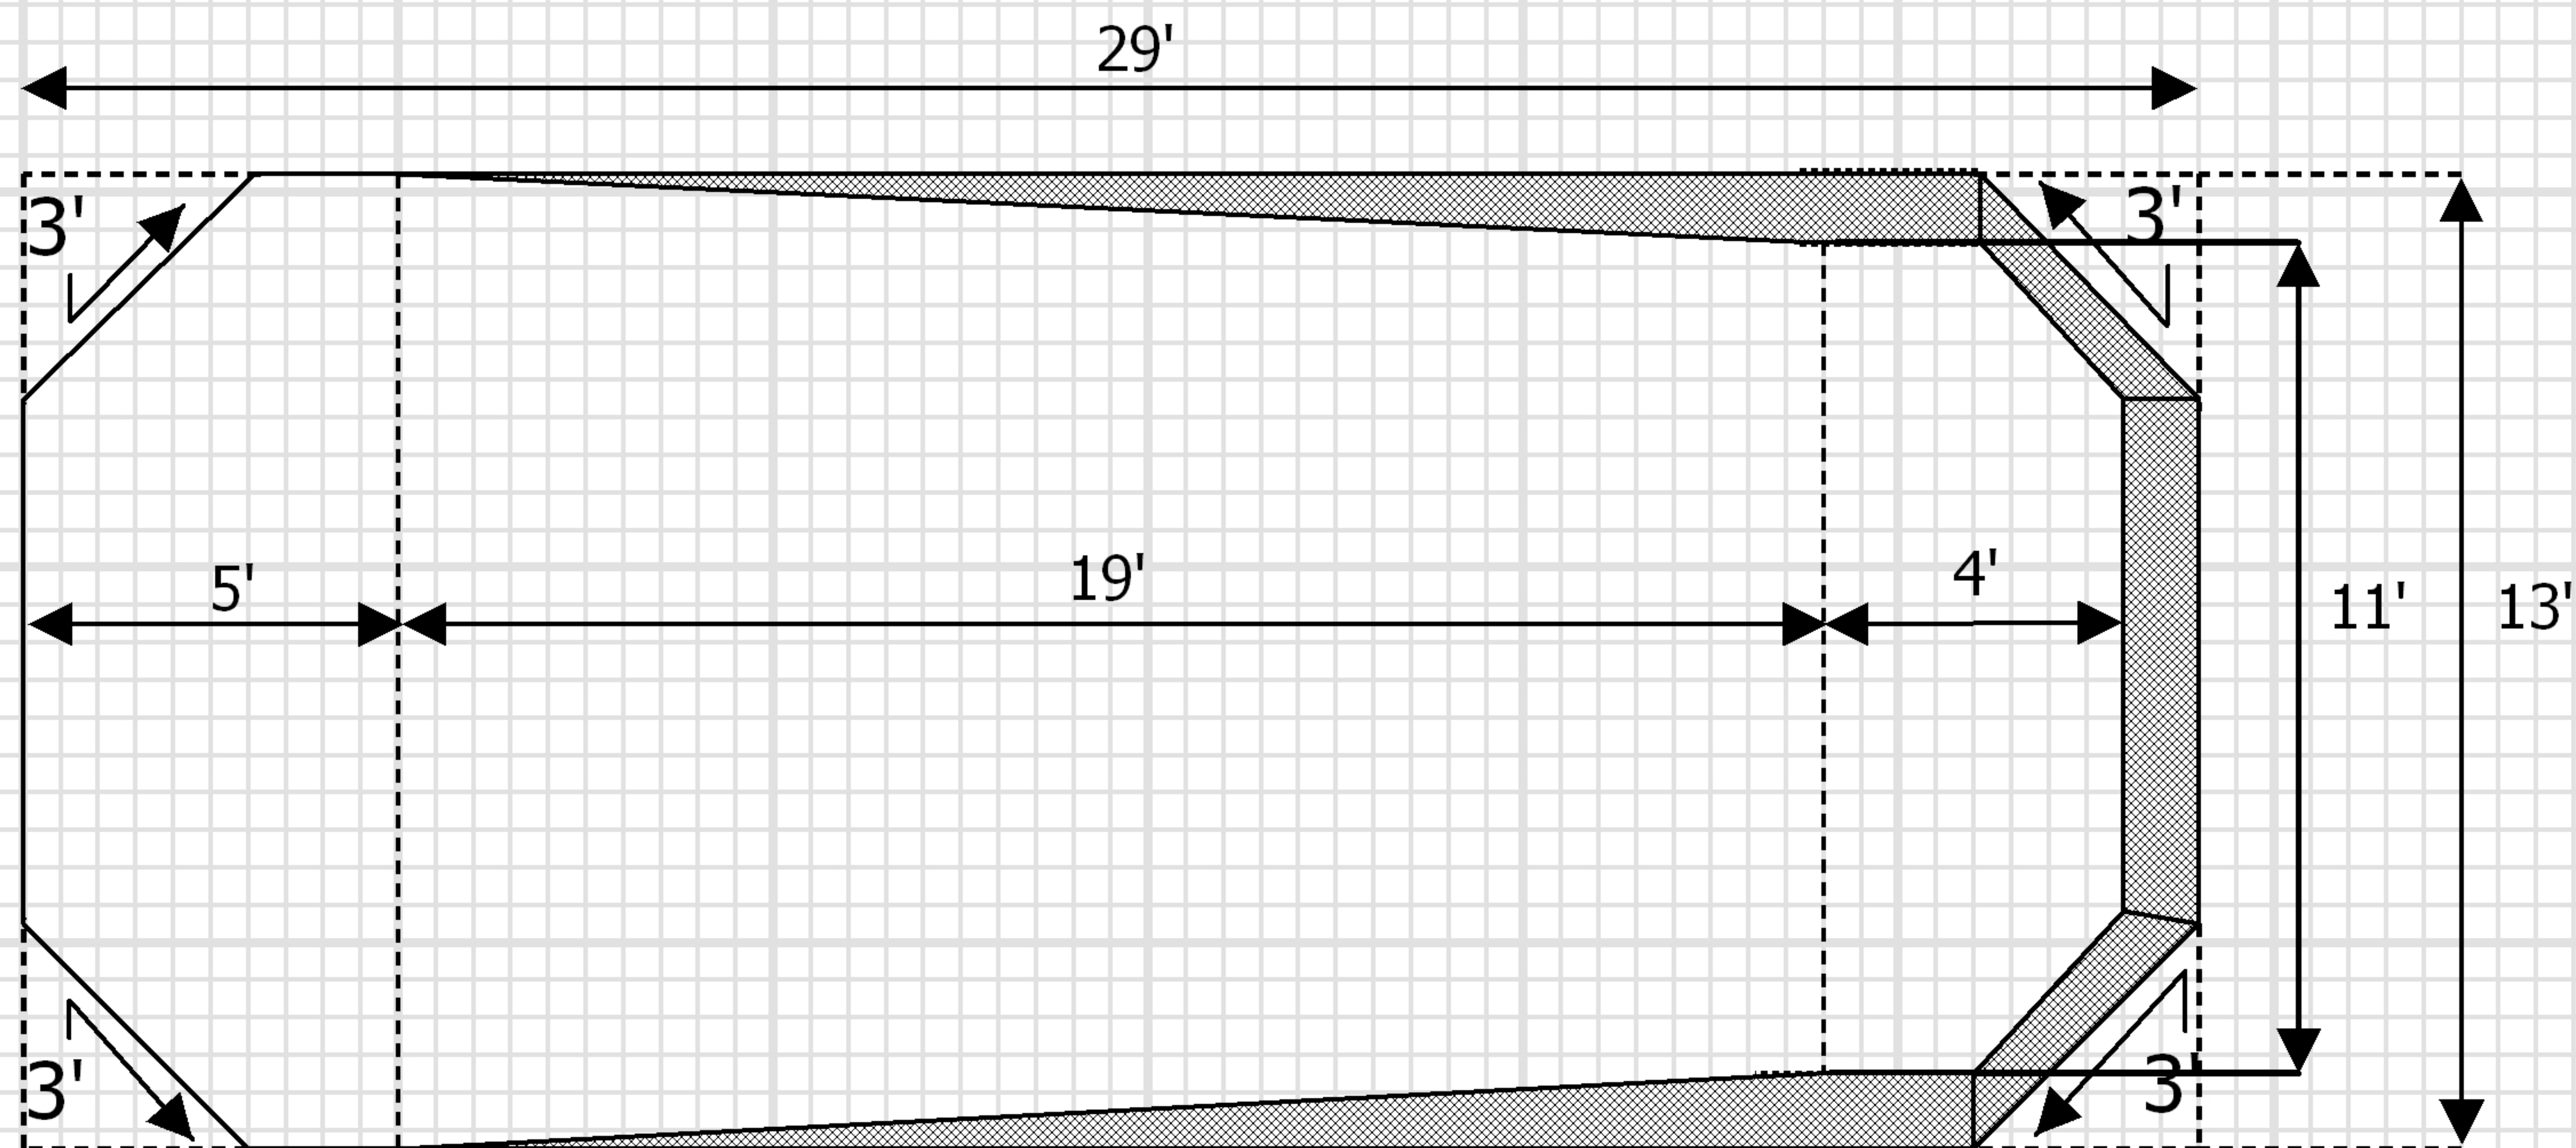


Approximate dimensions shown

Materials Needed

Block 8x8x16: 6
Block Caps: 3
2x4x12: 1
2x6x12: 1
4x4x6: 2

Outside Dimensions

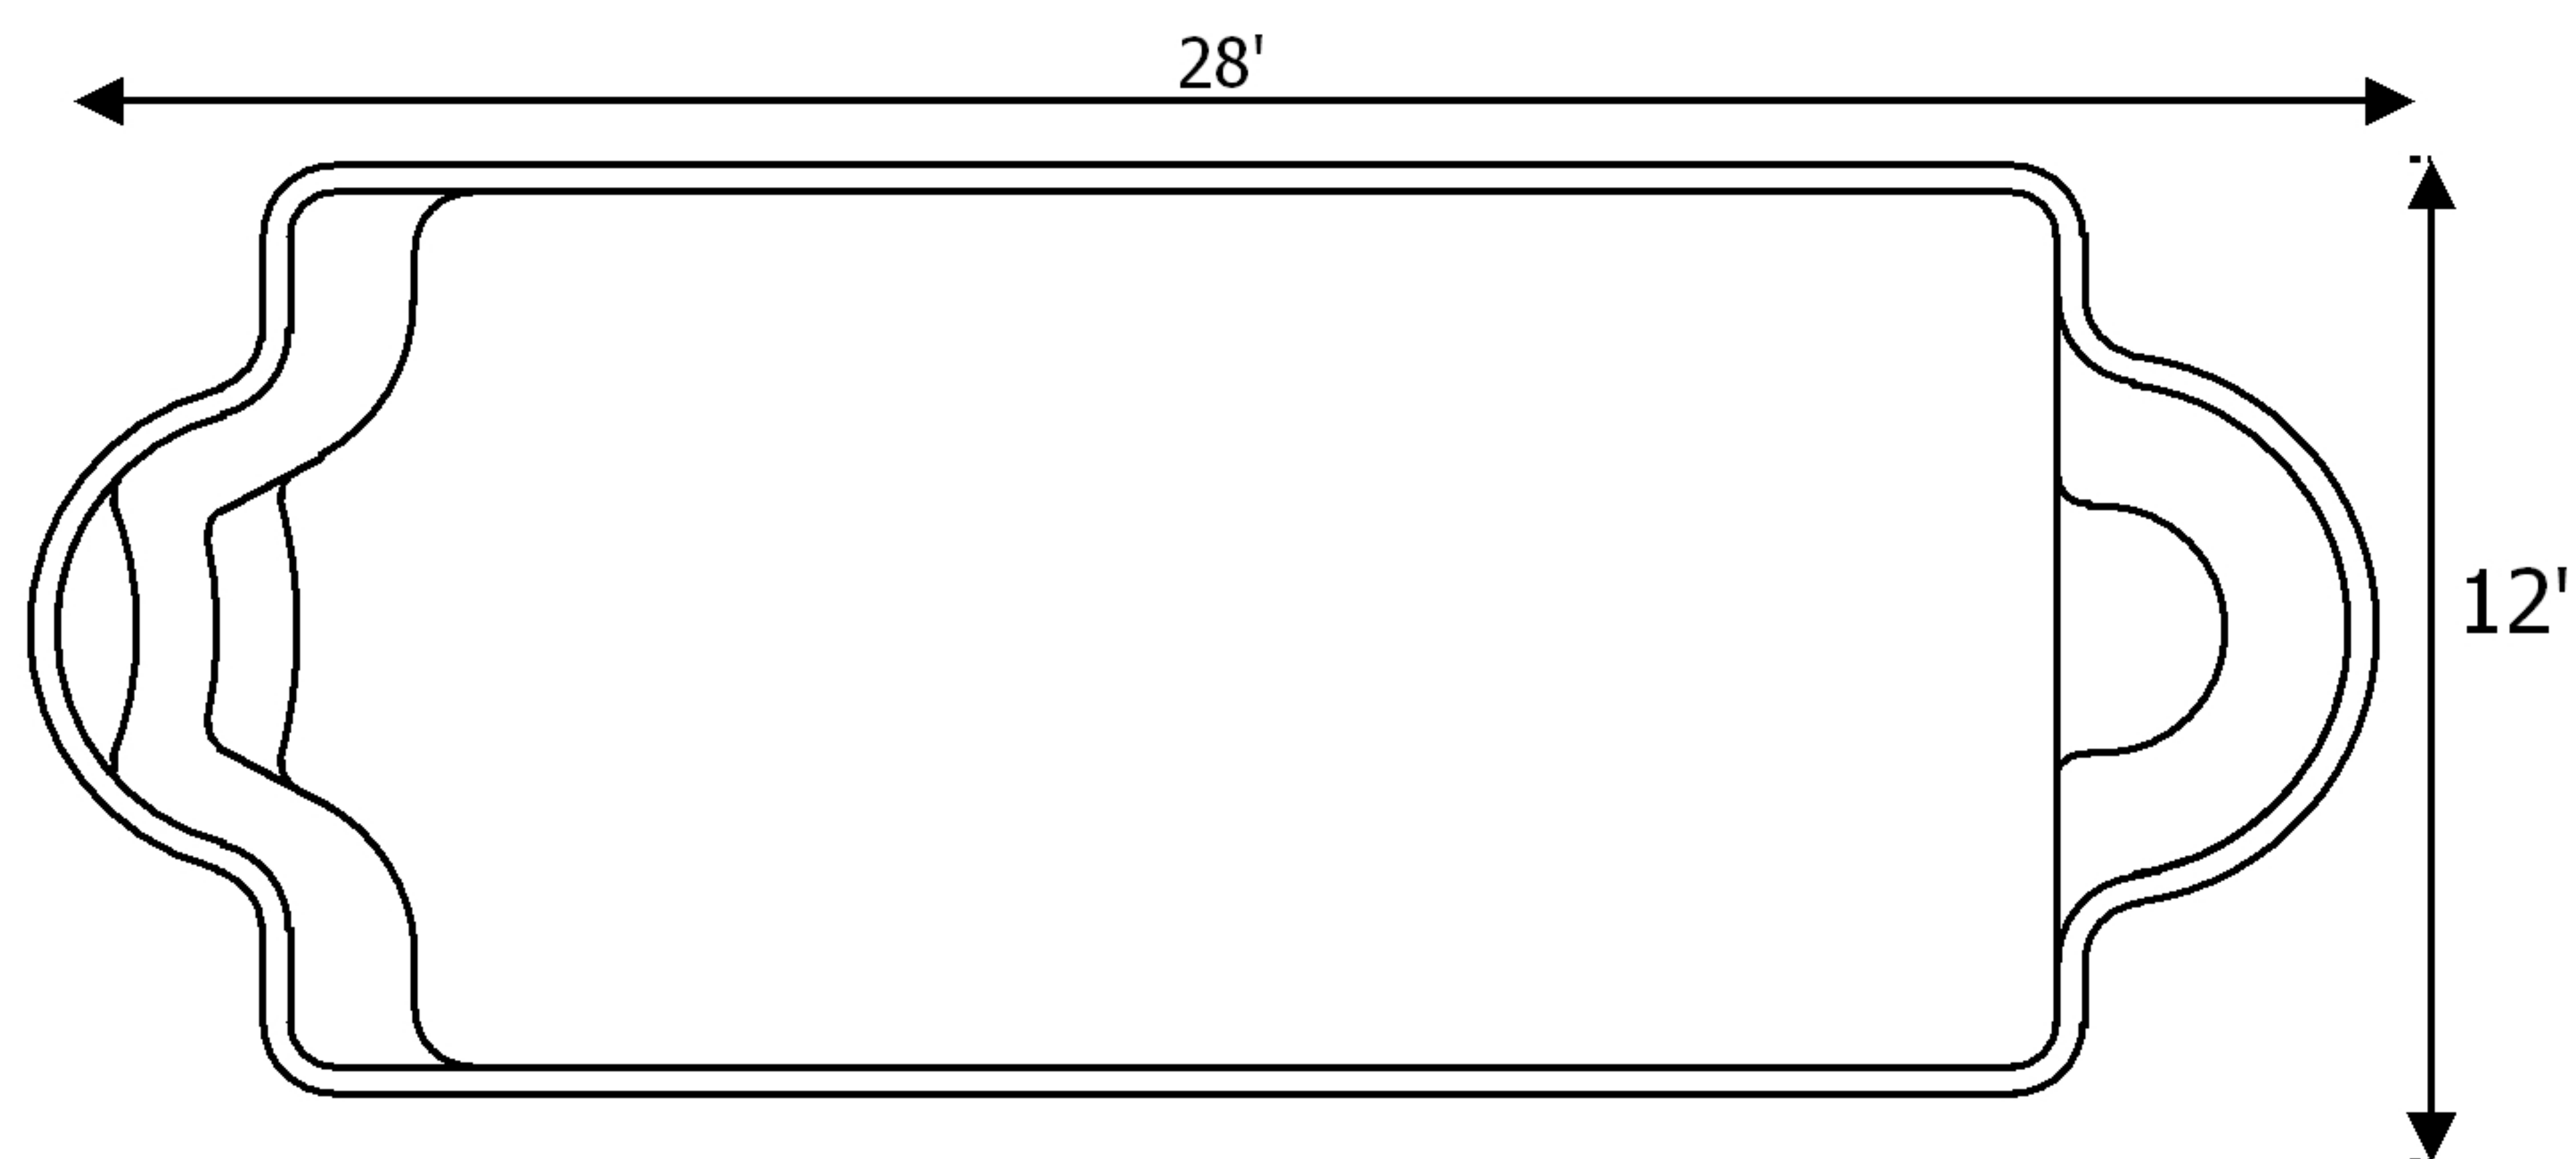

Depth Chart

