




Tybee Dig Diagram

It is important to have your excavator call to review the dig diagram prior to any excavation(1-800-305-5931)

Pool Specifications

Length: 21'
Width: 10'
Depth: 4'6" Flat
Perimeter: 63'
Square Footage: 171
Capacity: 5,000 Gallons
Material: Fiberglass

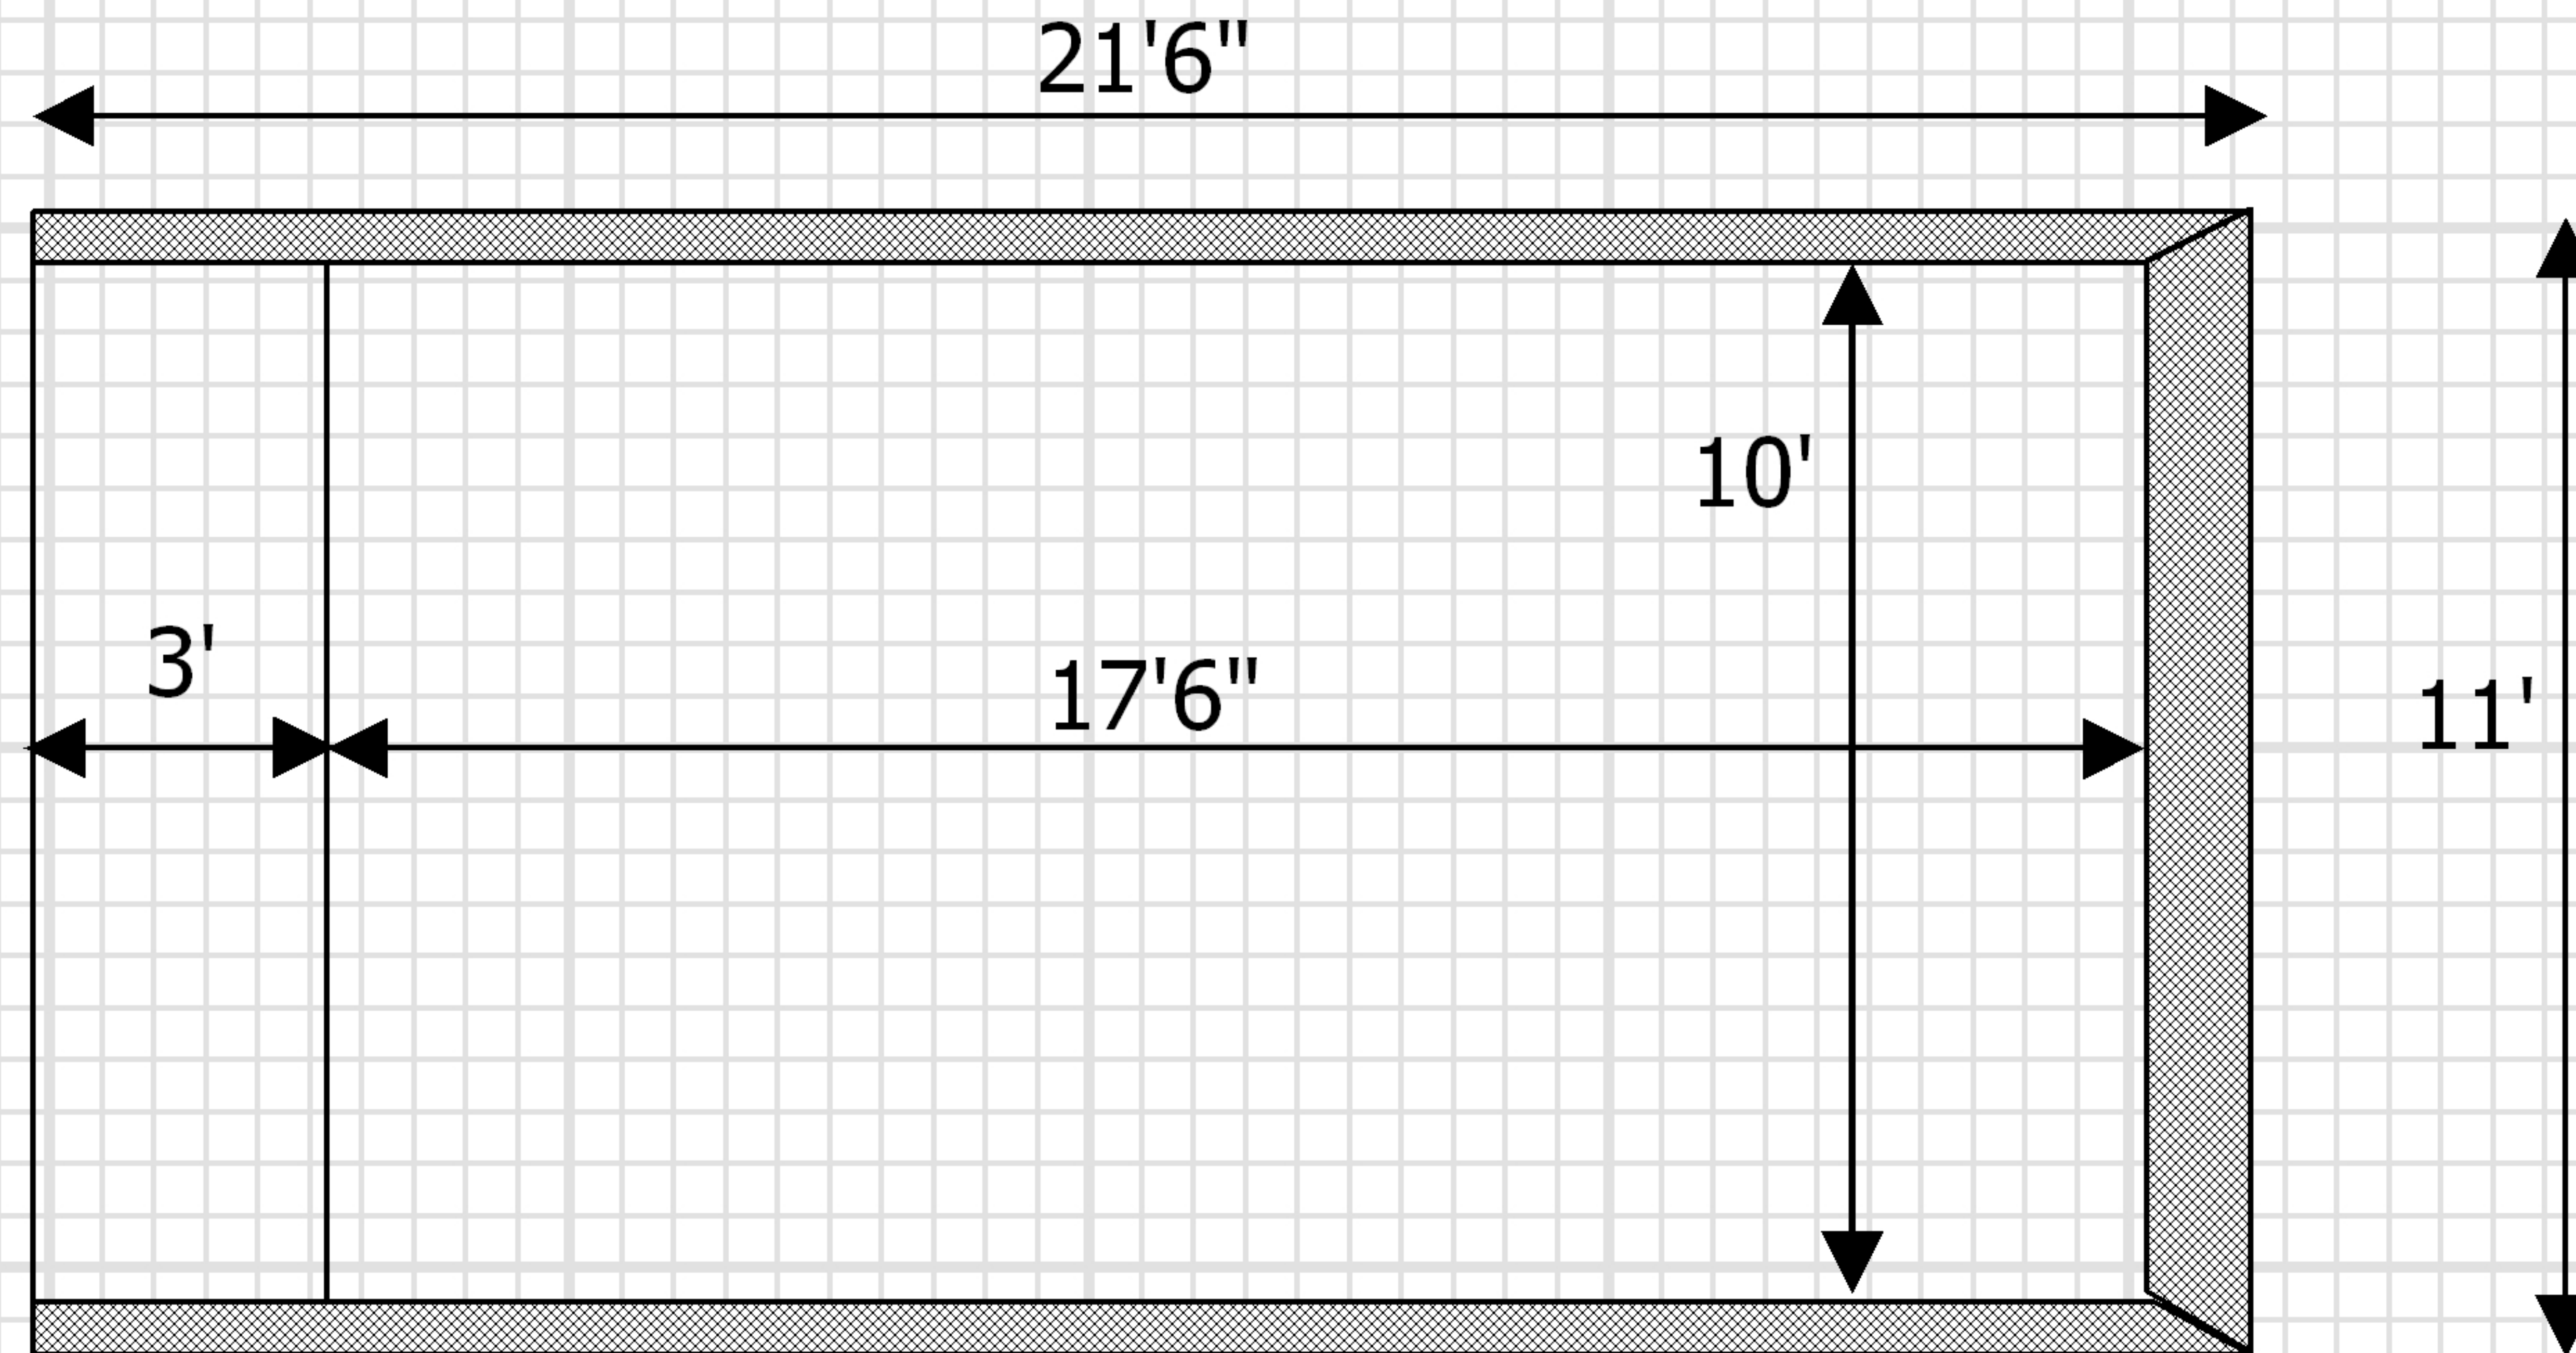


*** Approximate Dimensions Shown ***

Materials Needed

Block 8x8x16: 5
Block Caps: 1

Outside Dimensions

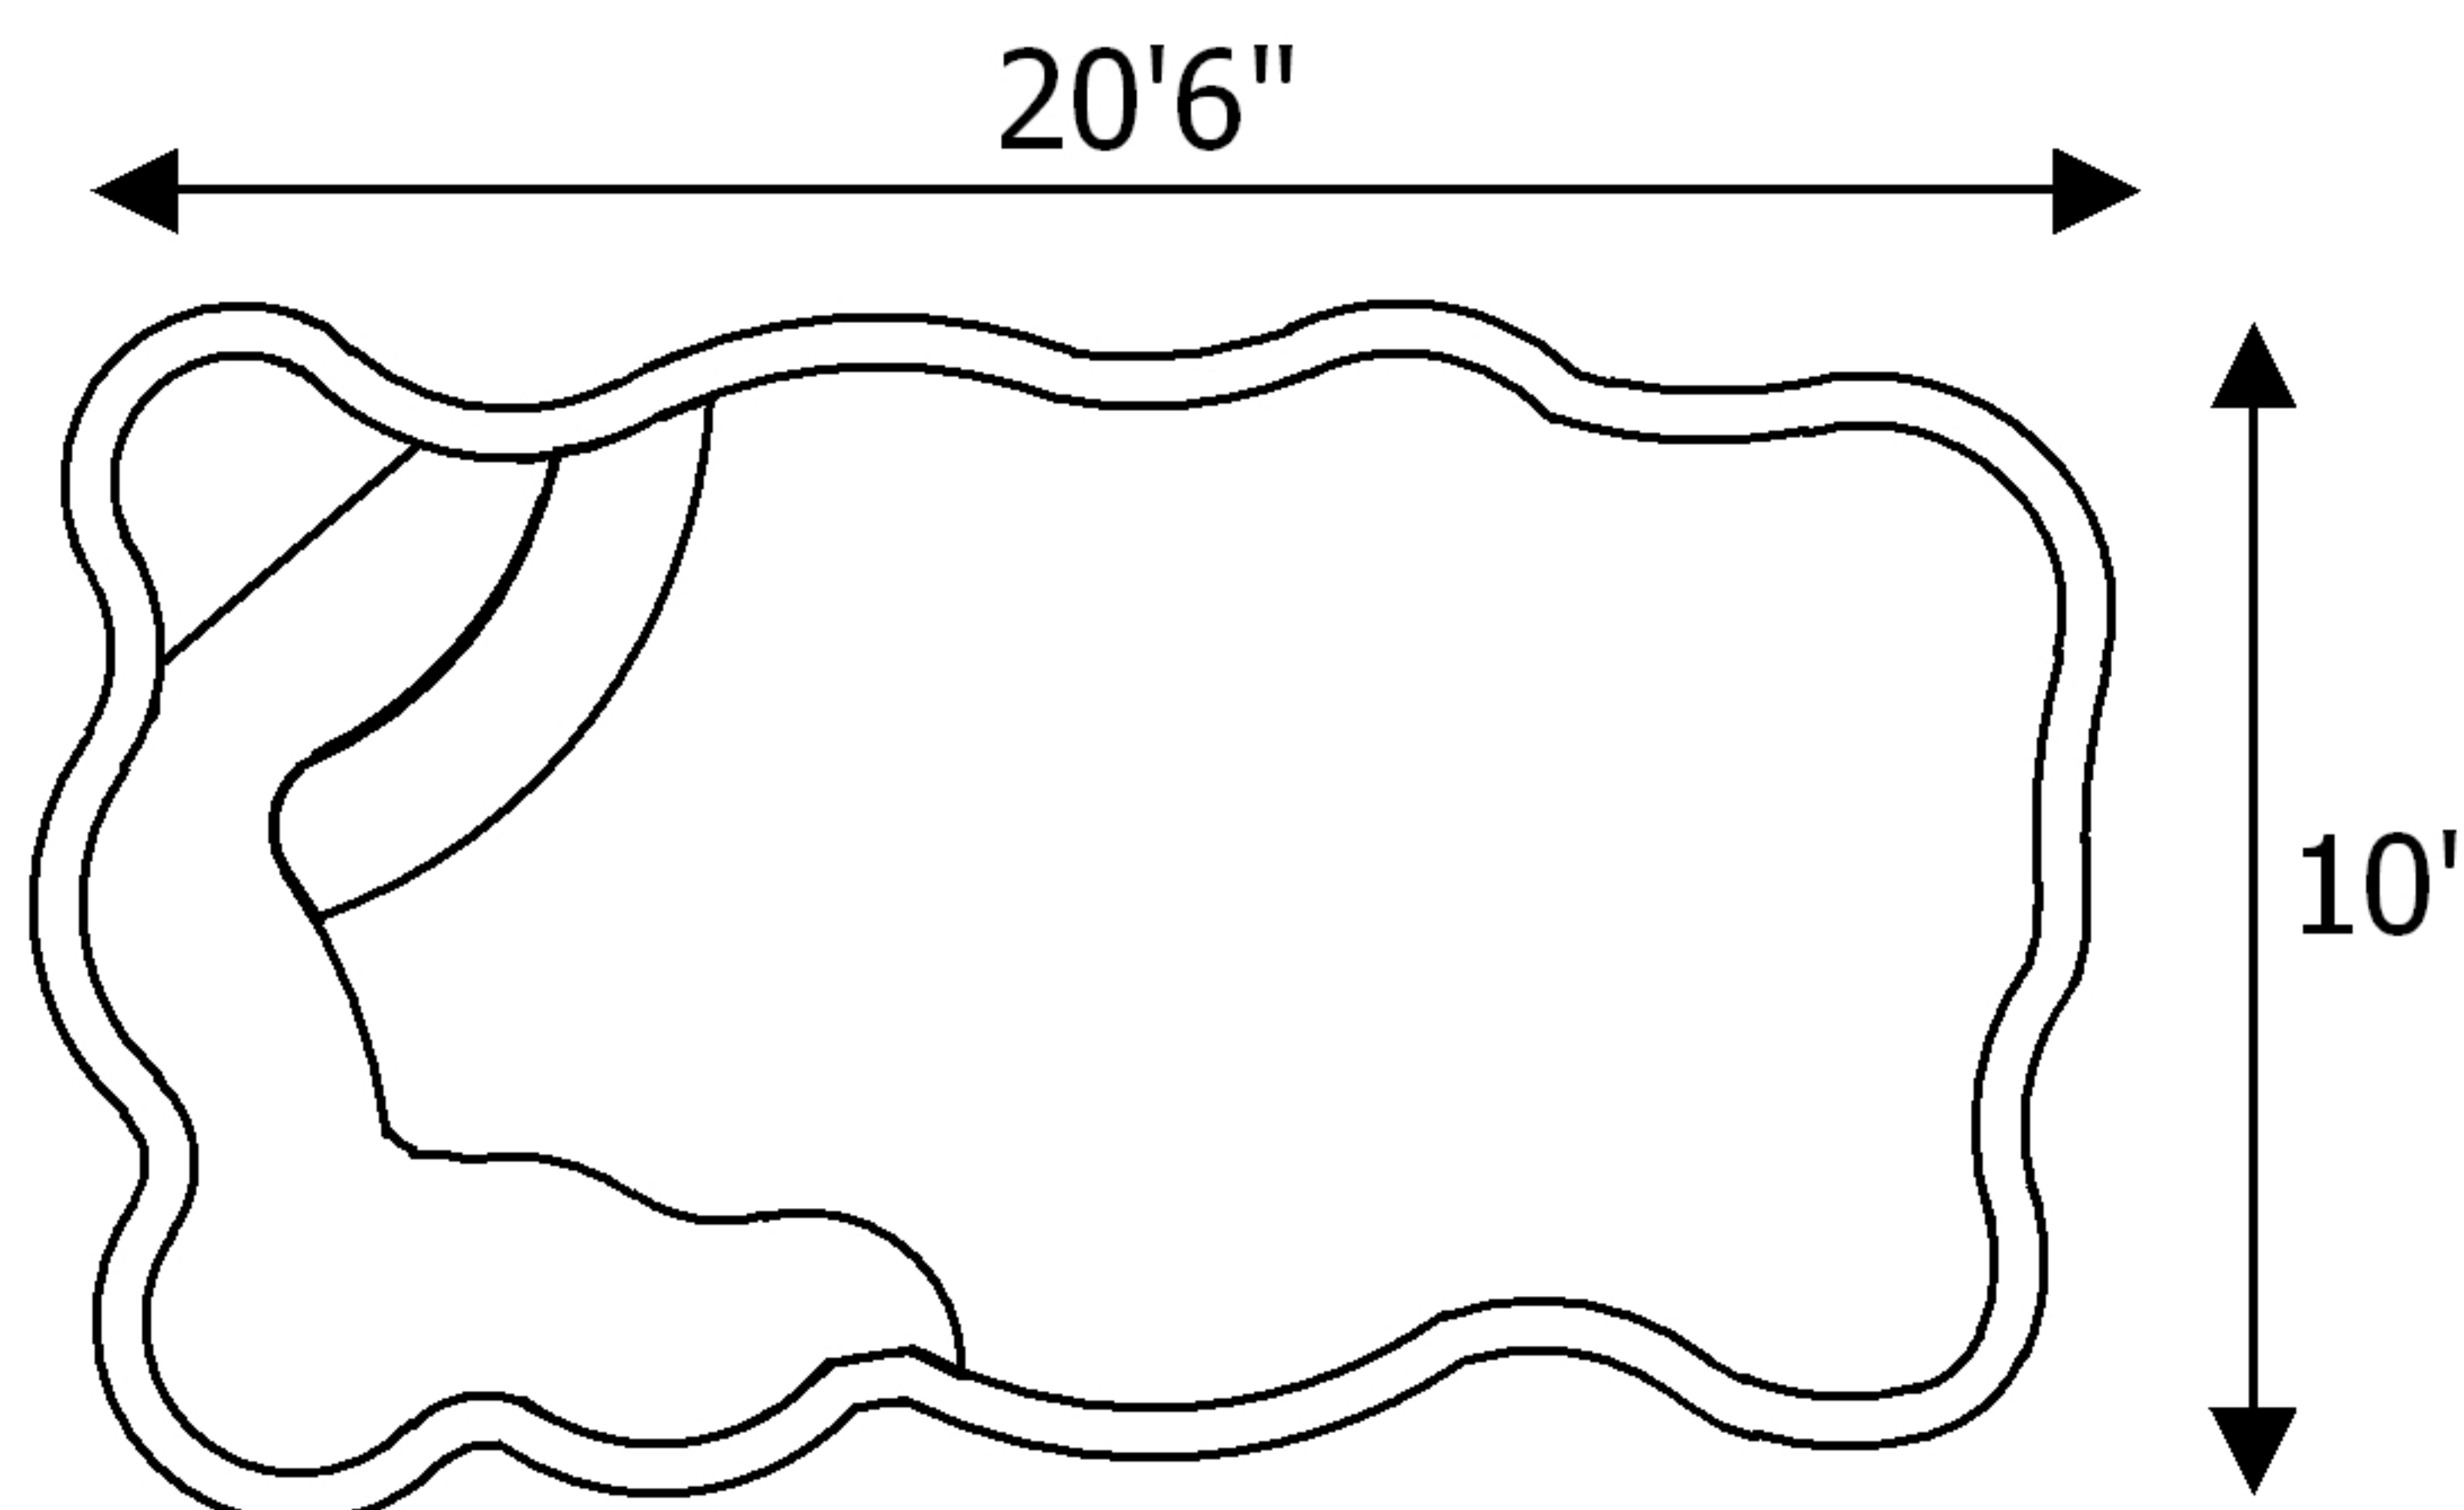

Depth Chart

